

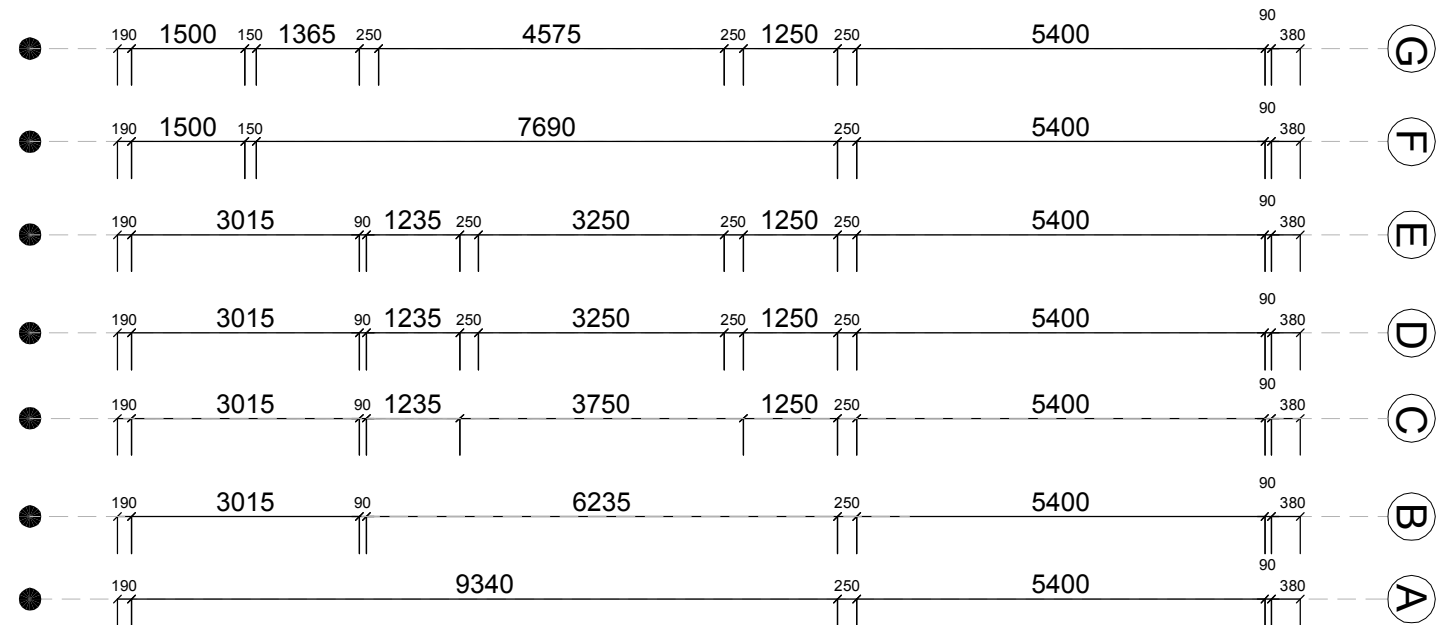
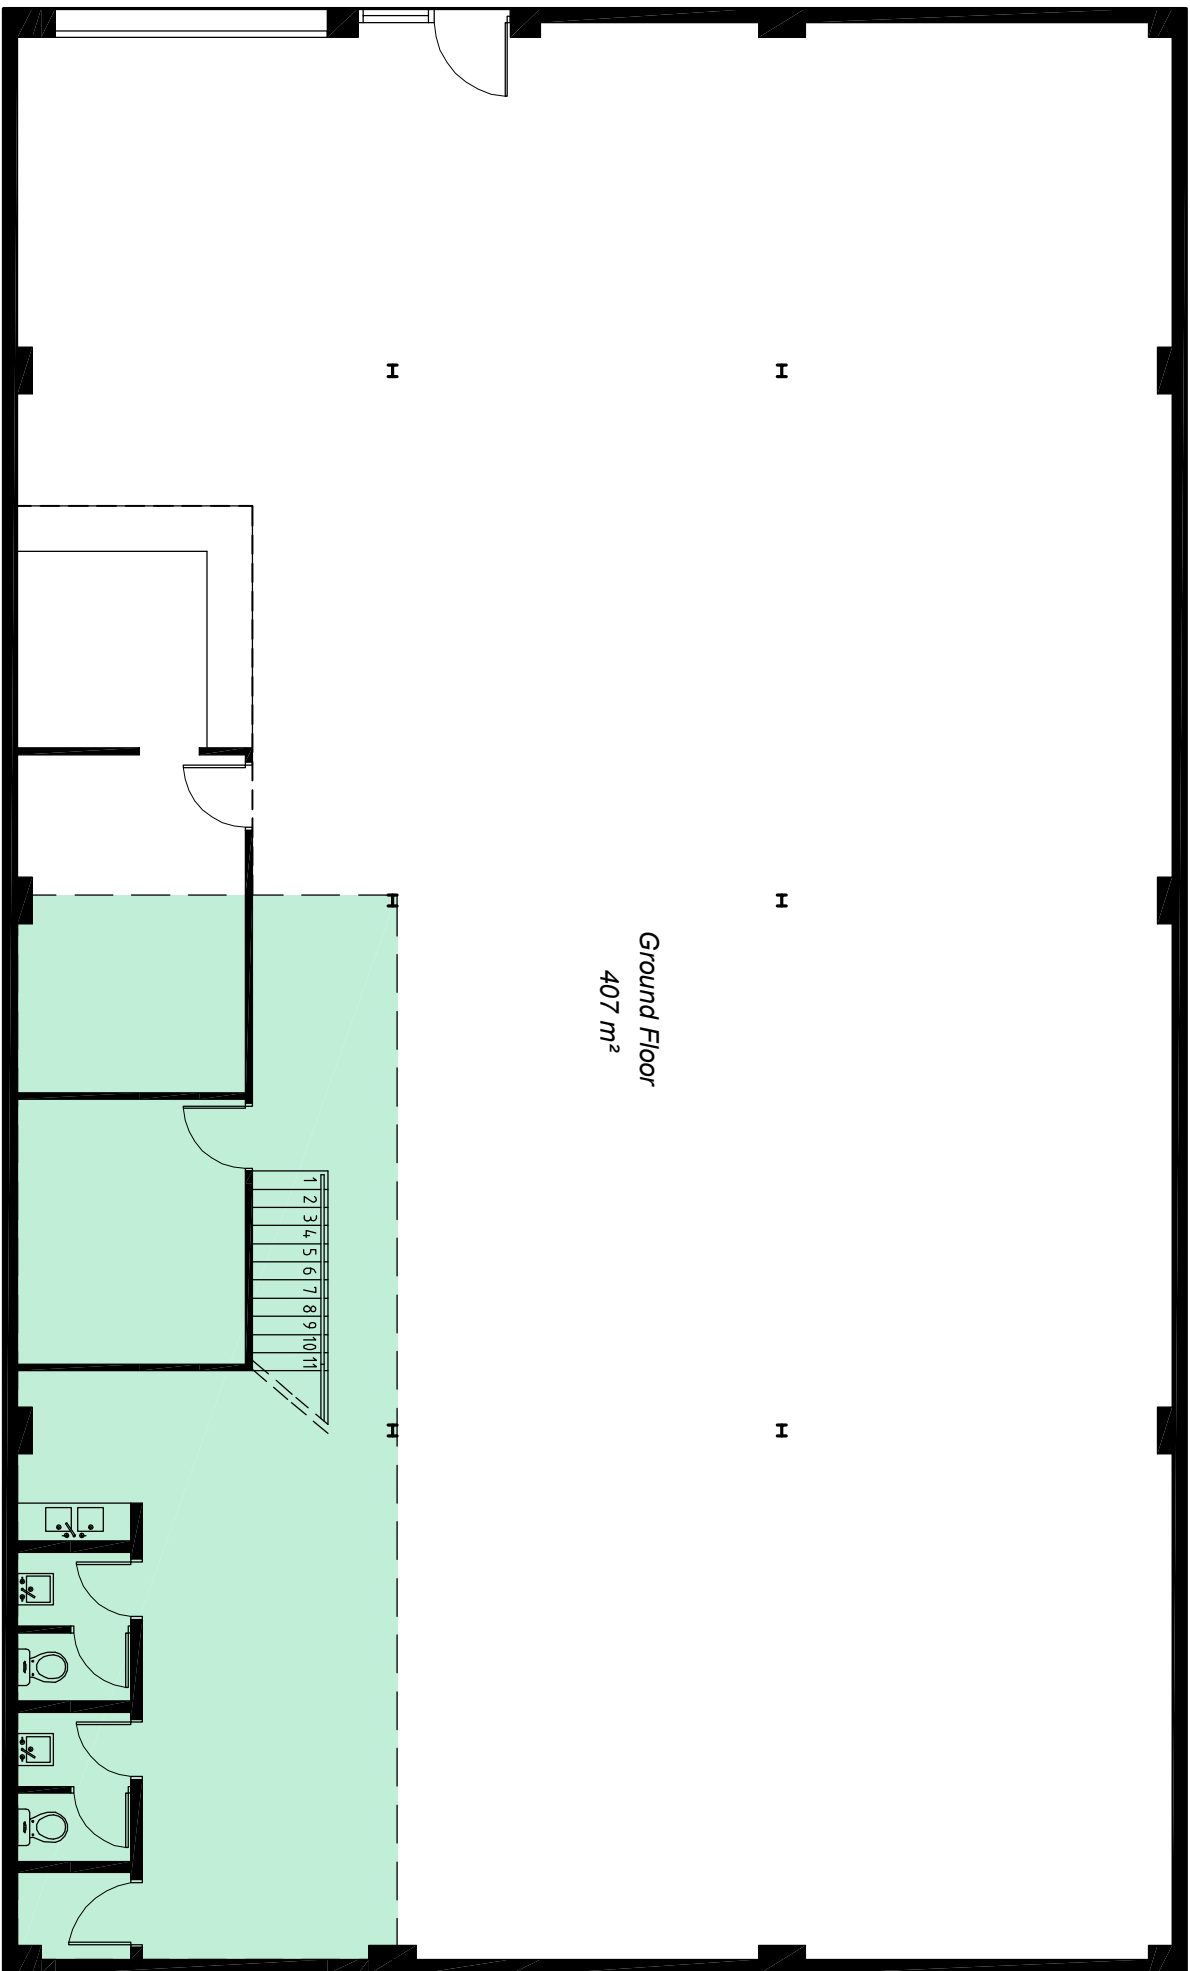




EXISTING GROUND FLOOR

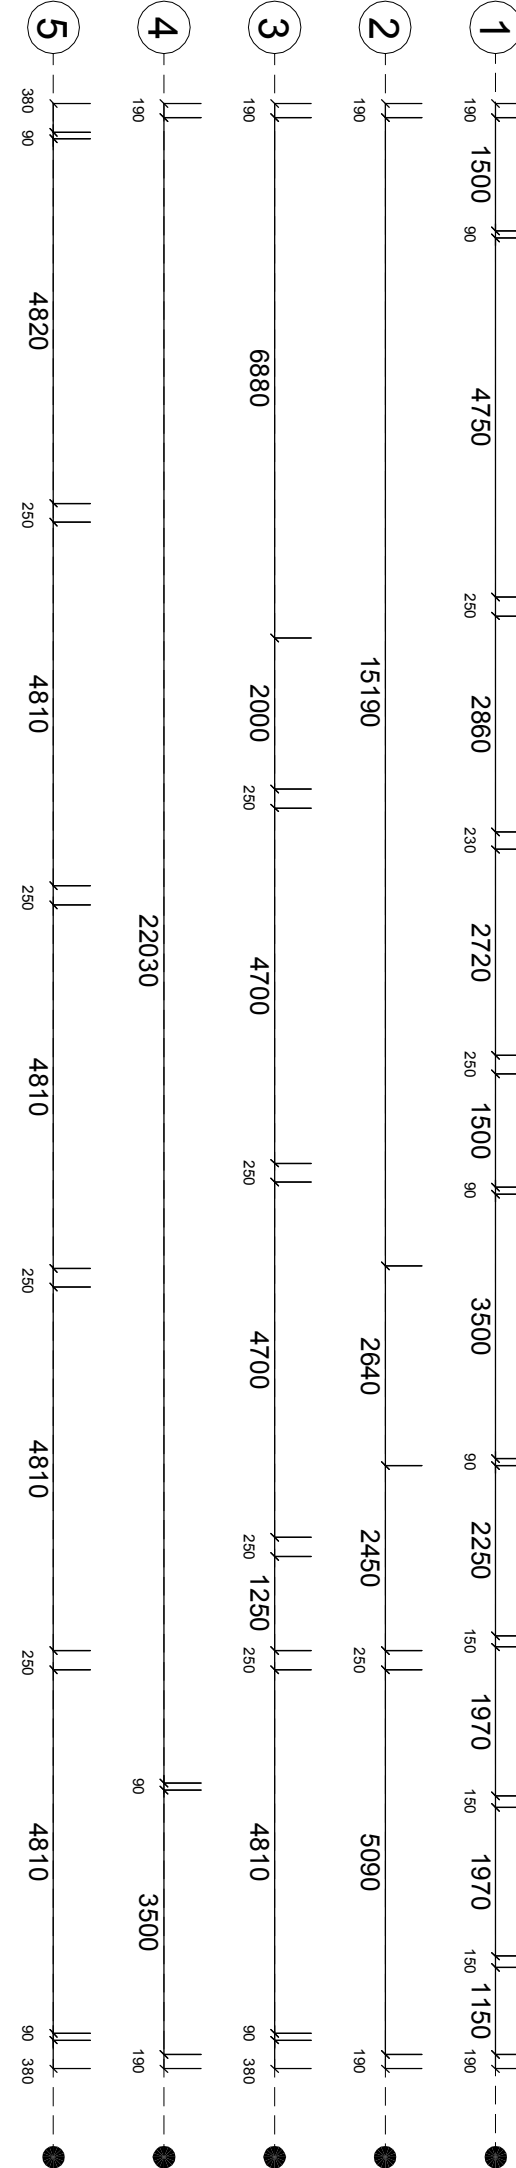




PROPOSED GROUND FLOOR

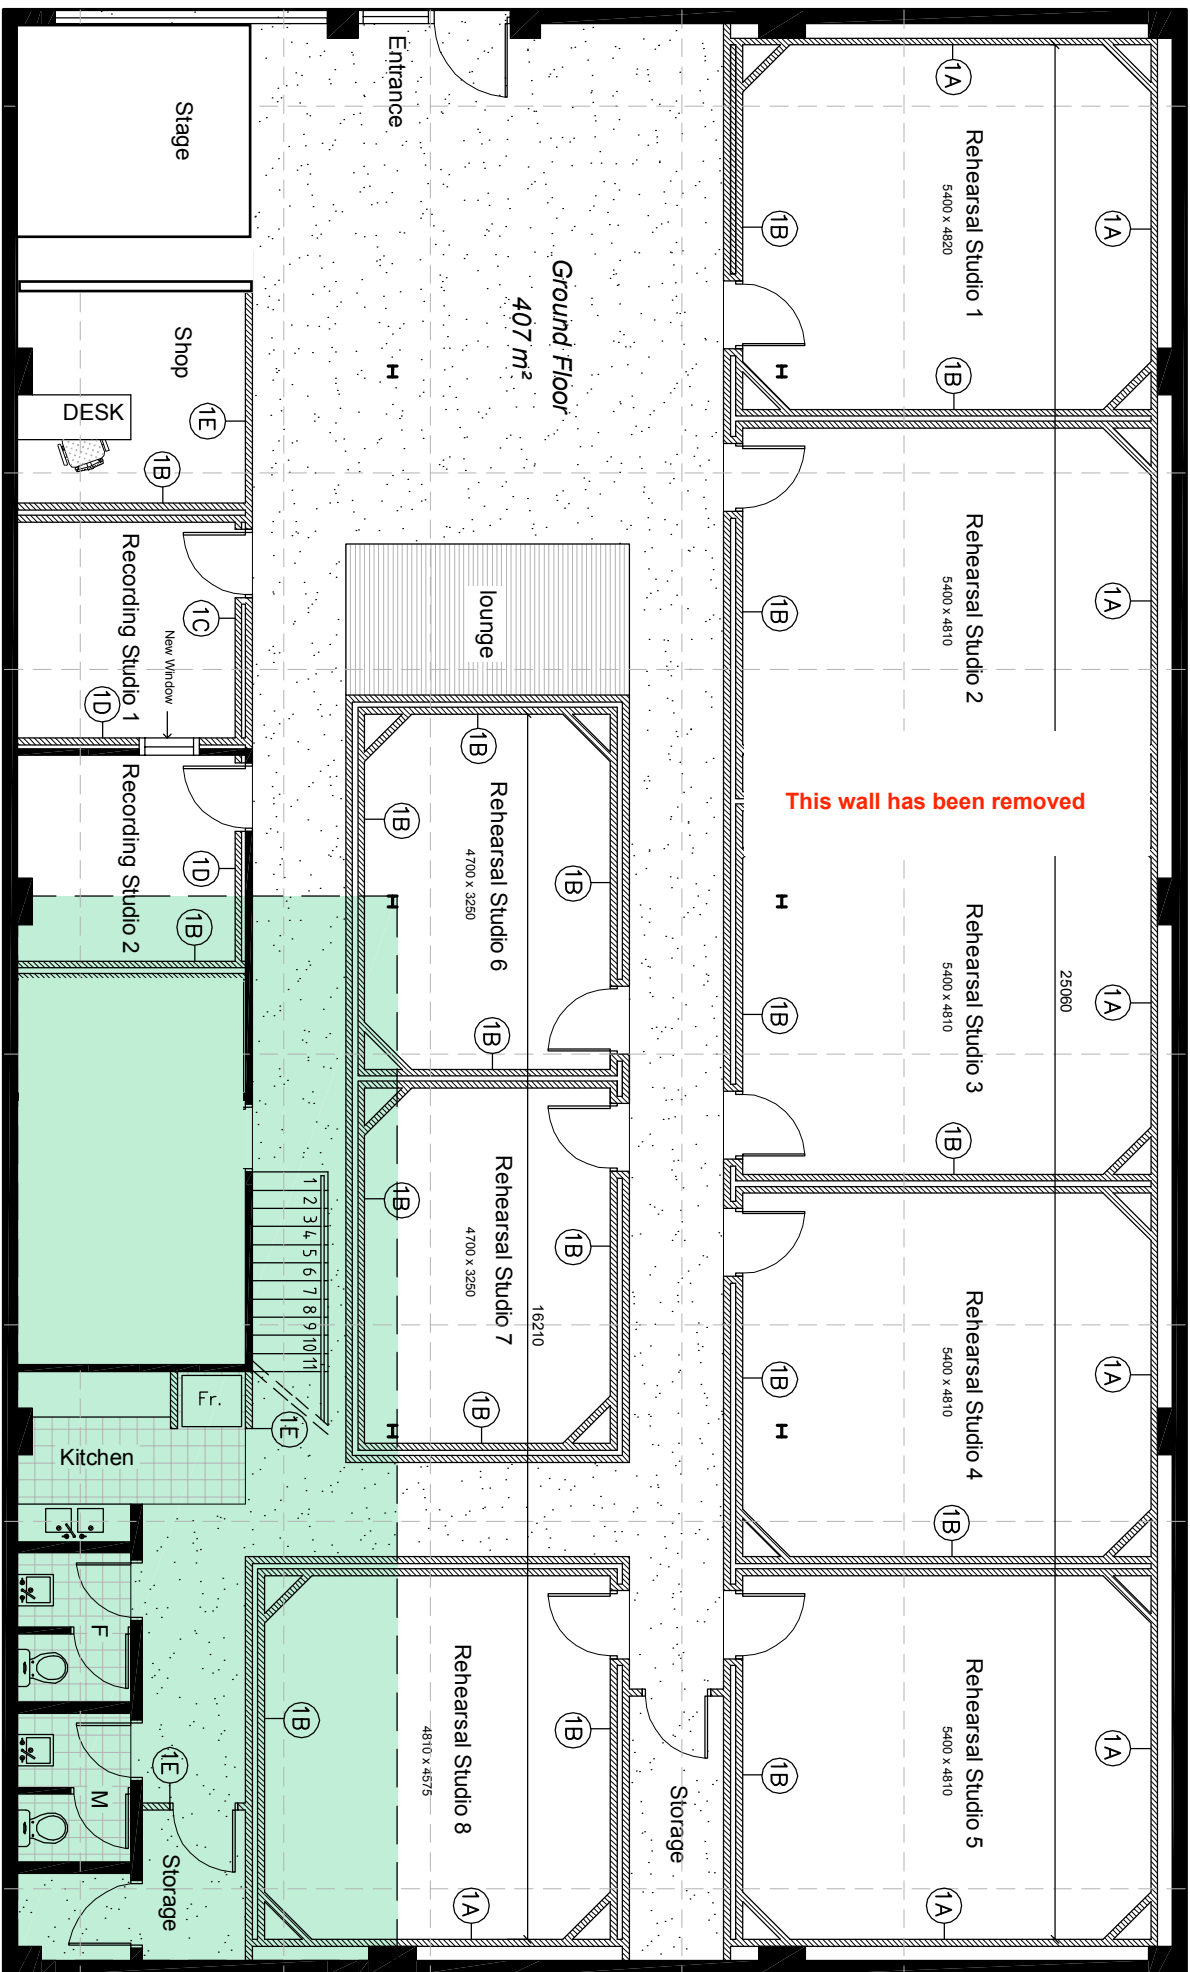

EXISTING FIRST FLOOR

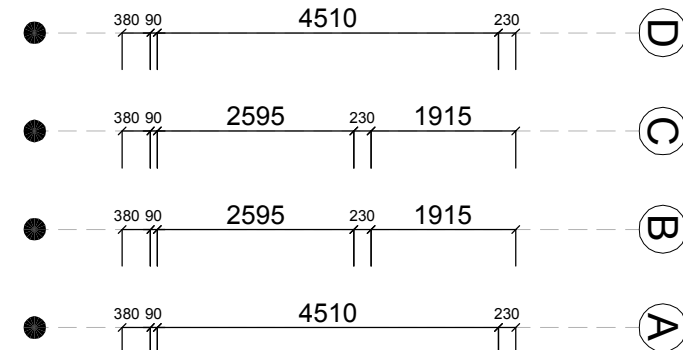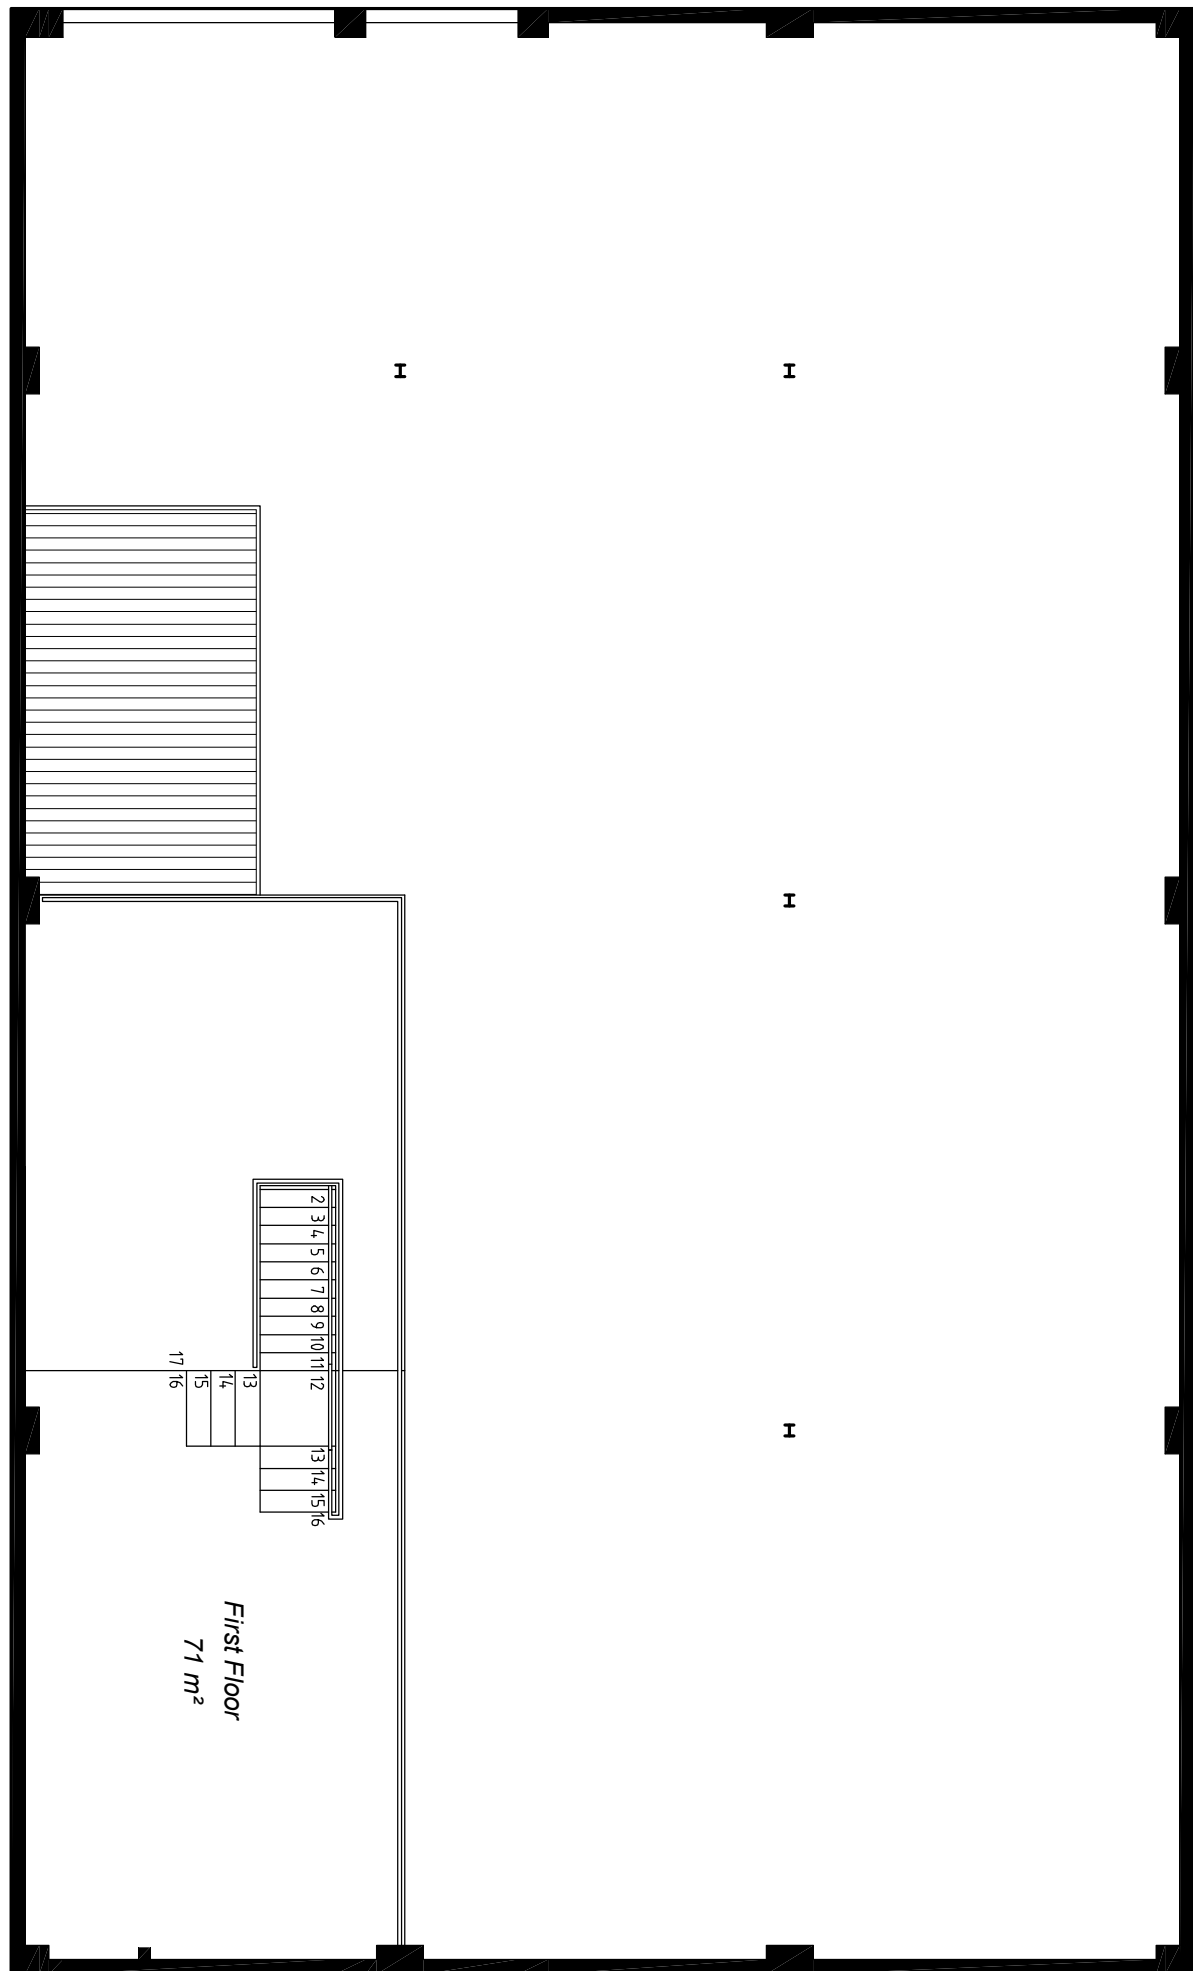

PROPOSED FIRST FLOOR

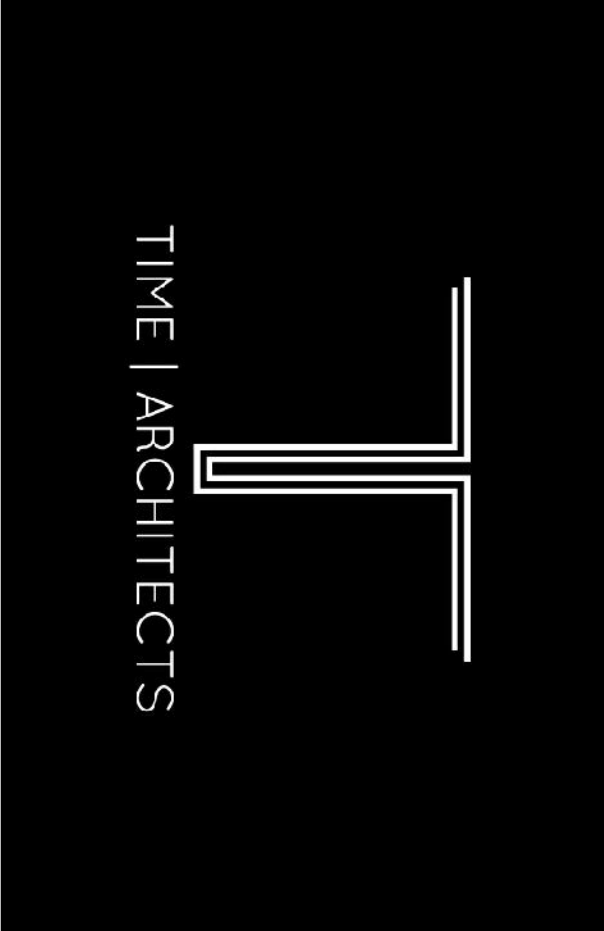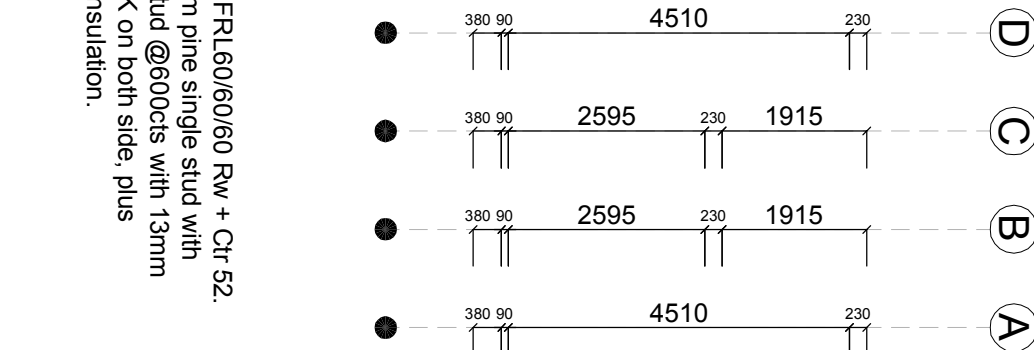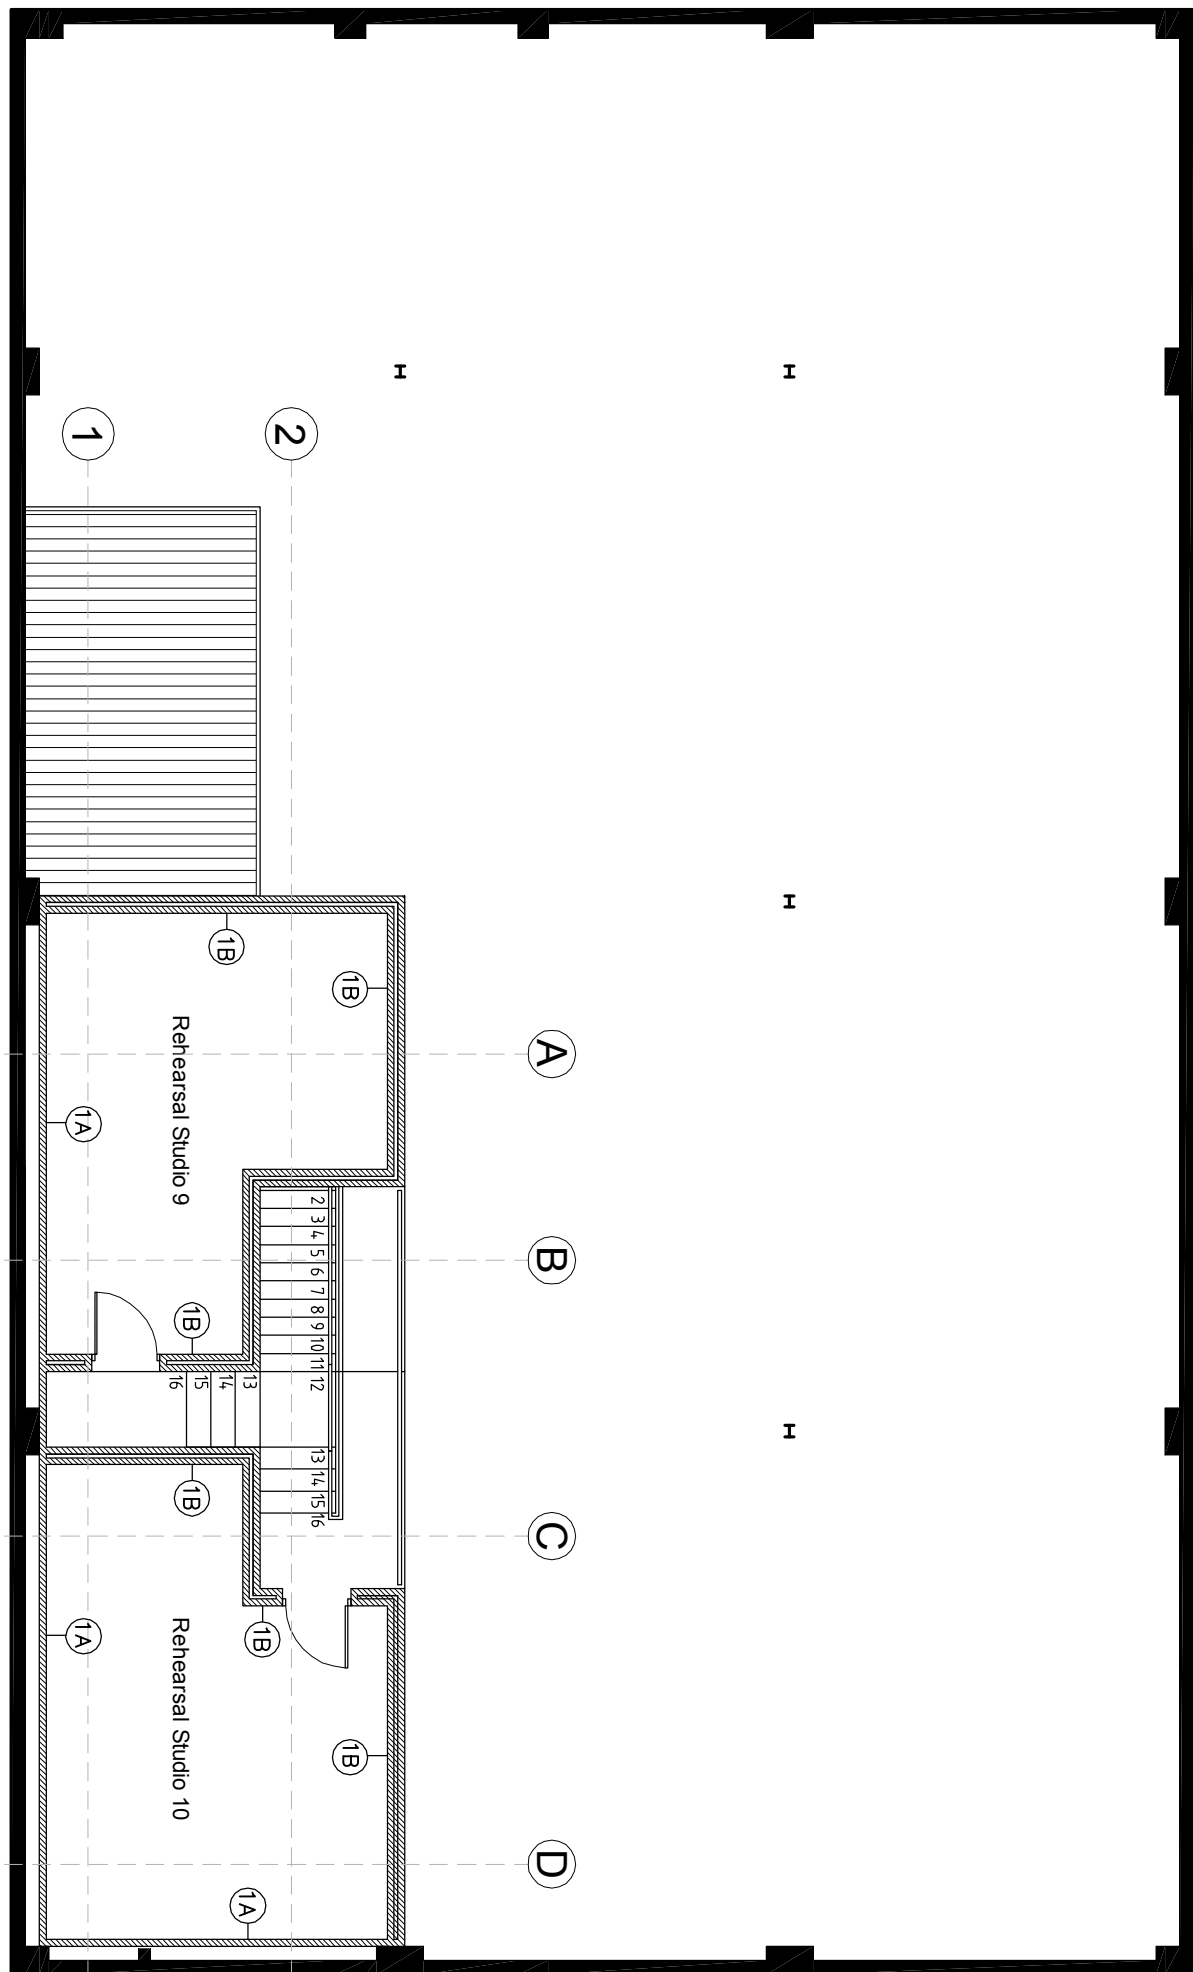

NOTES

- New wall constructed is to be re-lined with plasterboard
- Builder to ensure roof and roof structure is structurally safe and sound during demolition and construction period.
- Remove and discard all redundant services piping, heating/cooling ductwork. Patch up any resultant openings with specified materials or material to match.
- Builder to cross reference proposed floor plans.
- Confirm set-out with ground floor dimensions, setbacks, etc.

CLIENT DETAILS : Tony Polimeni

JOB NUMBER : T- 0156
SITE ADDRESS : Unit 10, 51-59 Hudsons Road,
Spotswood VIC 3015
DRAWING : Existing Ground Floor Plan
APPLICATION : -
DATE : December 2013
PAGE NUMBER : Page 1
NORTH POINT :
REVISION : REV - 0
SCALE : 1:100 (A3)

AMENDMENTS

TIME | ARCHITECTS

Member of The Royal Australian Institute of Architects (RAIA)
Suite 1, 20 The Avenue, Coburg, 3108
www.timearchitects.com.au
info@timearchitects.com.au
All dimensions must be verified on site prior to commencement of work or installation of any shop fixtures. Signed dimensions must be accompanied by one scaled dimension. All scaled dimensions must be verified on site.
COPYRIGHT ©
This Document is the property of TIME ARCHITECTS PTY LTD.
This Document can not be used or modified in any way without the written authorisation of TIME ARCHITECTS PTY LTD. It is prohibited to reproduce this documents in any form.