



Low ceiling height of 4360mm
 Low ceiling height of 2200mm
 Low ceiling height of 2410mm

Doors

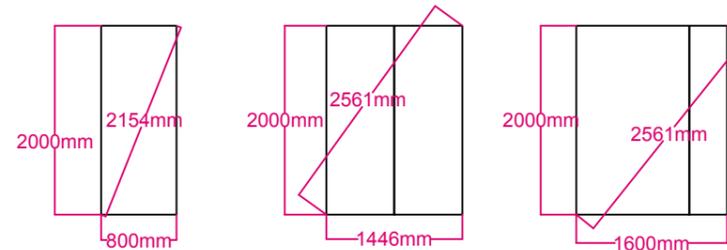


Legend

11 x Large round tables
1500mm x 1500mm

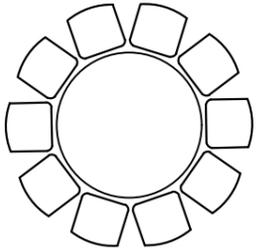

6 x Black trestle tables
1800mm x 700mm

 

90 x Black chairs
820mm H x 410mm W x 440mm D
450mm floor to seat



1 x 70 inch Video screen



Studio 1
Floor plan

Scale 1:50 @ A3
1/8/2022 - Ver 1
Drawn By Simon Prentice
Sprentic@stonnington.vic.gov.au

CHAPEL OFF CHAPEL

12 Little Chapel St Prahran 3181