


COWPER STREET

WHITEHALL STREET

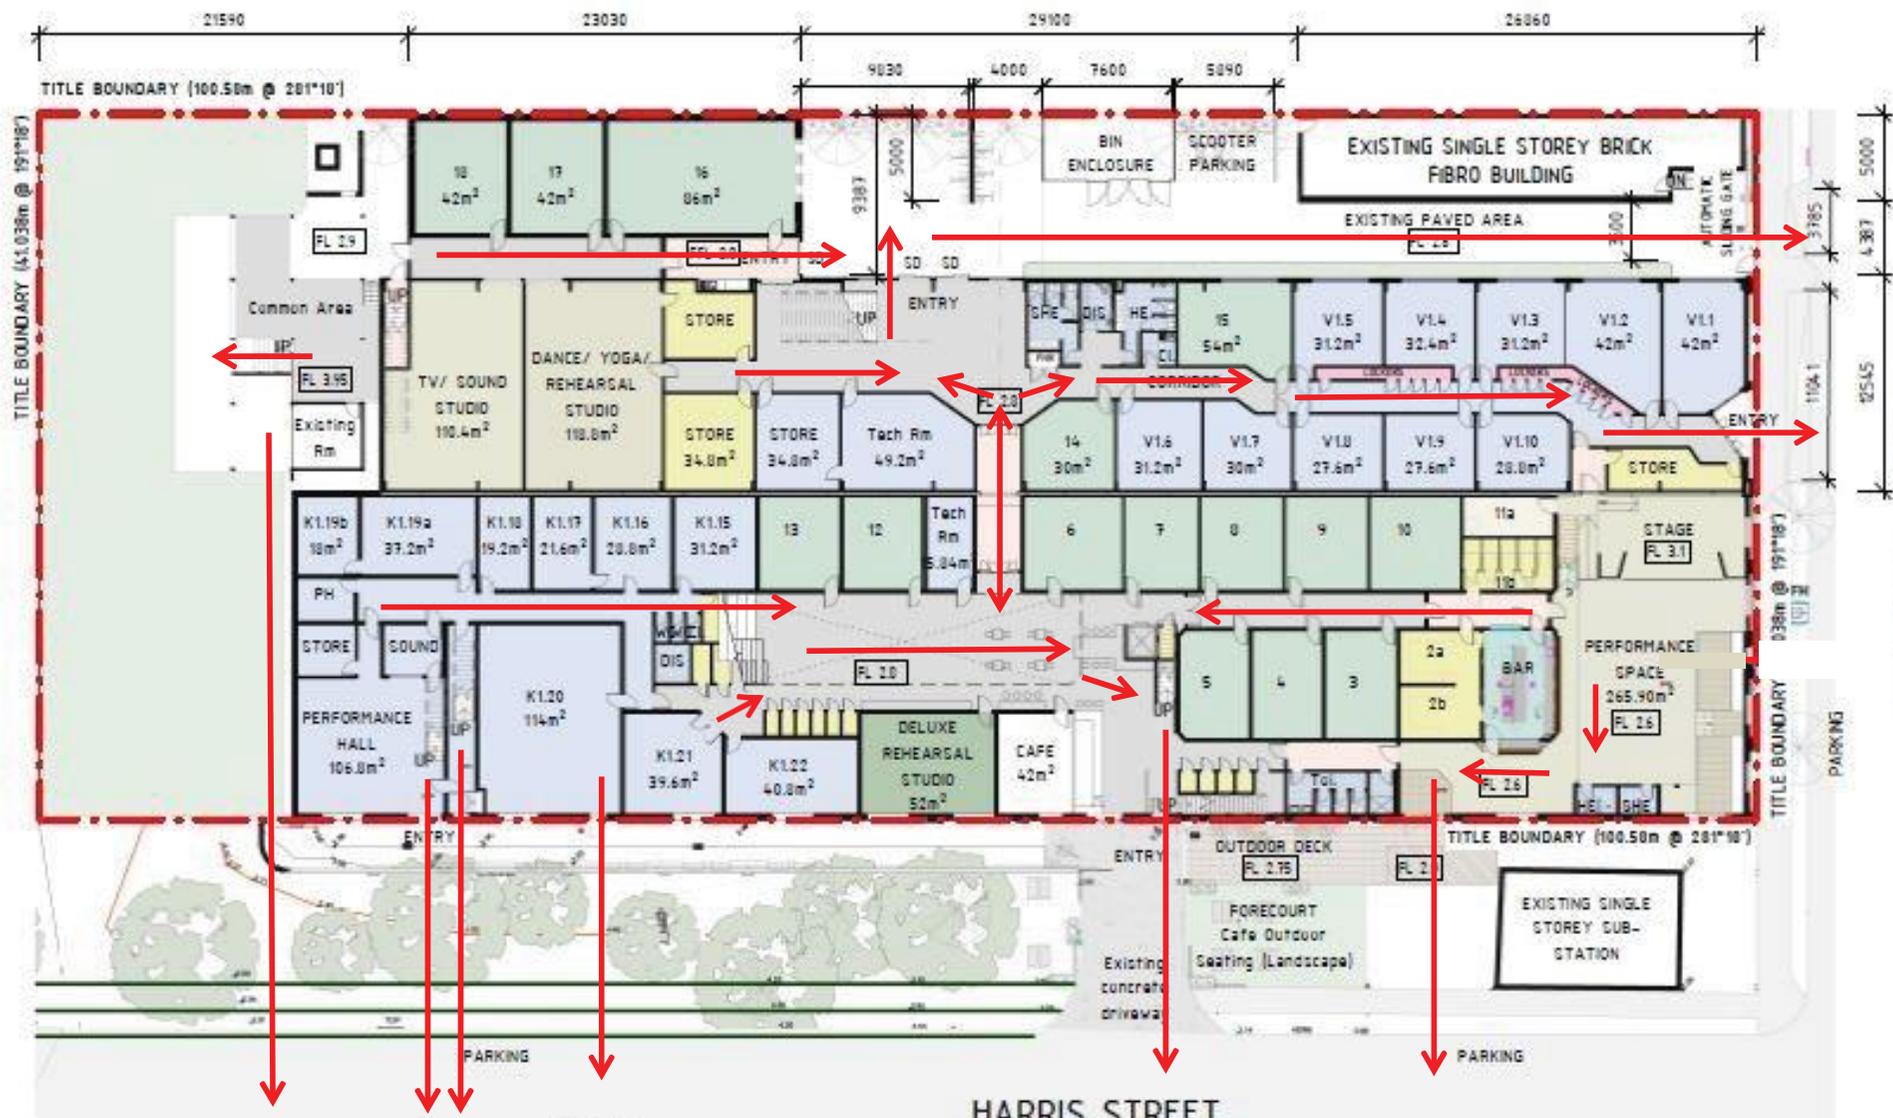

ESCAPE ROUTES →

A-GROUND FLOOR LEVEL

1 : 300



LEGEND

- ADMIN
- COMMON AREA
- EDUCATIONAL SPACES
- Office
- Airlock
- DANCE/ YOGA/ REHEARSAL SPACE
- ENTRY (AIRLOCK)
- PERFORMANCE / ARTS REHEARSAL
- BAR
- Deluxe Rehearsal Studio
- ENTRY FOYER
- Performance Space
- Co-Working Space
- DRESS
- LR
- Rehearsal Studio
- STORE
- Studio
- TV & SOUND STUDIO

COPYRIGHT OF ALL DRAWING WORKS PRODUCED BY KINDRED STUDIOS. THIS DOCUMENT SHALL NOT BE REPRODUCED, PUBLISHED OR ANY OTHER EXERCISE WITHOUT THE WRITTEN PERMISSION OF KINDRED STUDIOS. WRITTEN DIMENSIONS TAKE PRECEDENCE OVER SCALED DIMENSIONS. © COPYRIGHT 2005.

KINDRED STUDIOS
 3 HARRIS ST, YARRAVILLE
 E. design@kindredstudios.com.au

REV	DATE	DESCRIPTION	PROJECT	ADDRESS	DATE	JOB NO
A	1.10.19	EXPANSION	KINDRED EXPANSION PROJECT	212 WHITEHALL ST, FOOTSCRAY VIC 3011	22/07/20	KS001
B	13.20	EXPANSION				
C	5.6.20	FIT-OUT				
			SHEET: GROUND FLOOR PLAN	CHECKED - DRAWN MG		SHEET NO: A03
			CLIENT: KINDRED STUDIOS	SCALE: 1:300 @A3		REV: C

DRAWN: MG 22/07/20