


PROPOSED

THE CHEF EDGE 287 WELLINGTON STREET COLLINGWOOD

This copied document is made available for the sole purpose of enabling its consideration and review as part of a planning process under the Planning and Environment Act 1987.
This document must not be used for any purpose which may breach any copyright.

FLOOR PLAN

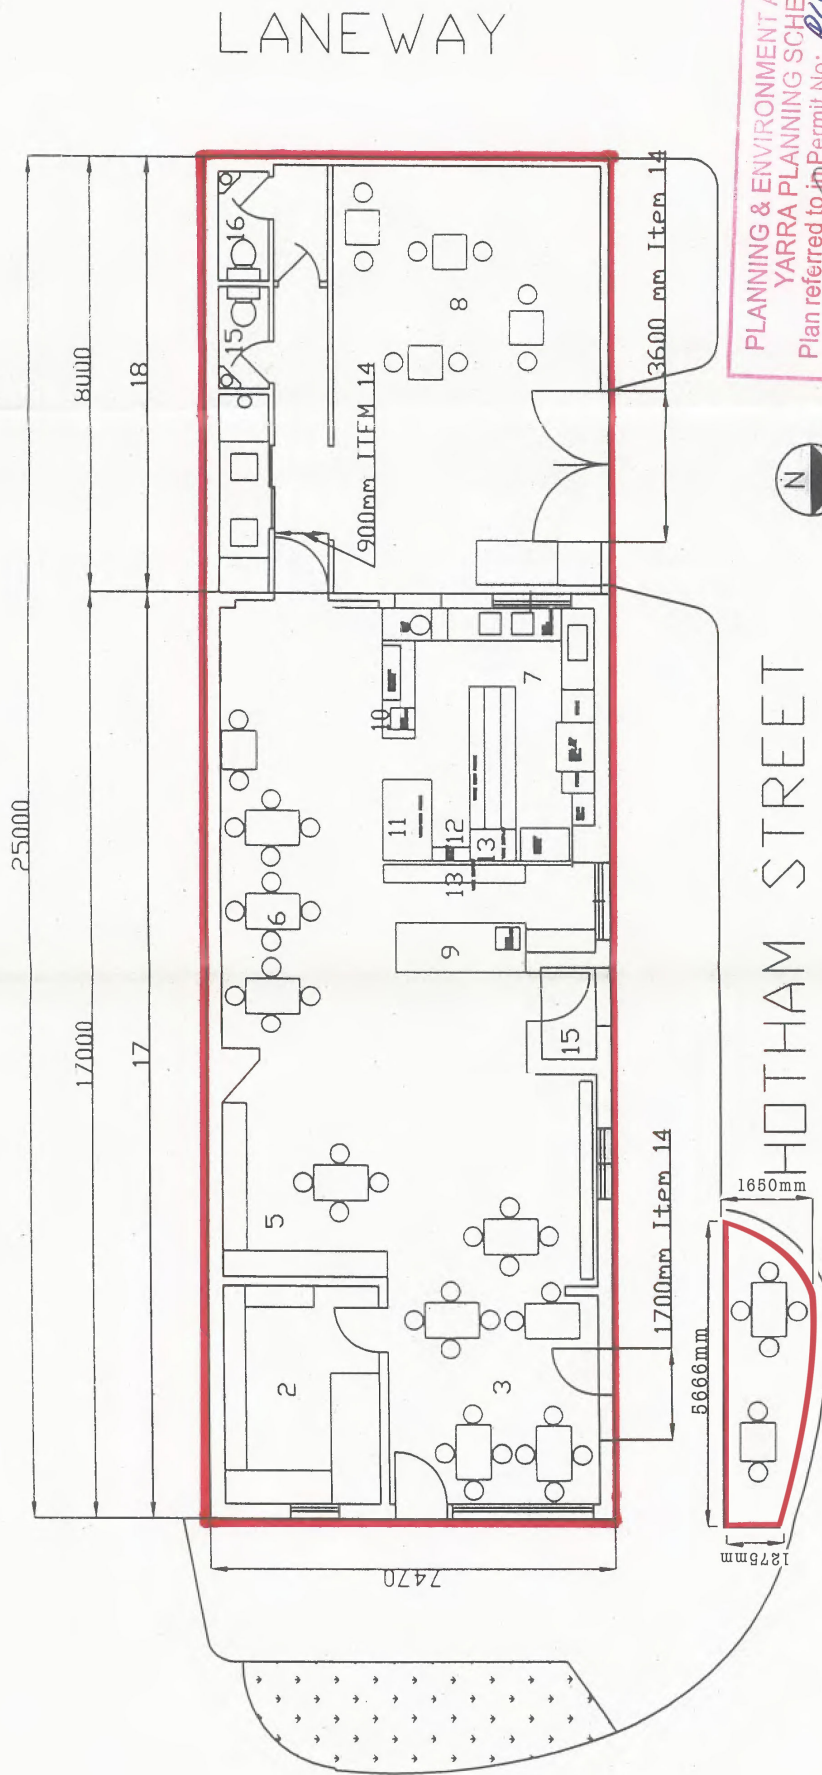

LEGEND

1. EXISTING GARDEN
2. OFFICE/STORE ROOM
3. INDOOR CAFE TABLES
4. FOOTPATH TABLES
5. EXISTING RETAIL SHOP
6. INDOOR CAFE TABLES
7. KITCHEN
8. OUTDOOR CAFE TABLES
9. RETAIL CASH REGISTER

SCALE = 1:100

11. WINE/BEER FRIDGE
12. SPIRIT SHELF
13. WINE STORAGE
14. PUBLIC ACCESS ENTRANCES
15. WOMENS TOILET
16. MENS TOILET
17. BUILDING BOUNDARY
18. COURTYARD BOUNDARY

PLANNING & ENVIRONMENT ACT 1987
YARRA PLANNING SCHEME
Plan referred to in Permit No: **PL08/1113**
relating to use/development of land.

For and on behalf of the Responsible Authority
DATE: **10/01/09** RECEIVED
This is **NOT** a Building Permit