
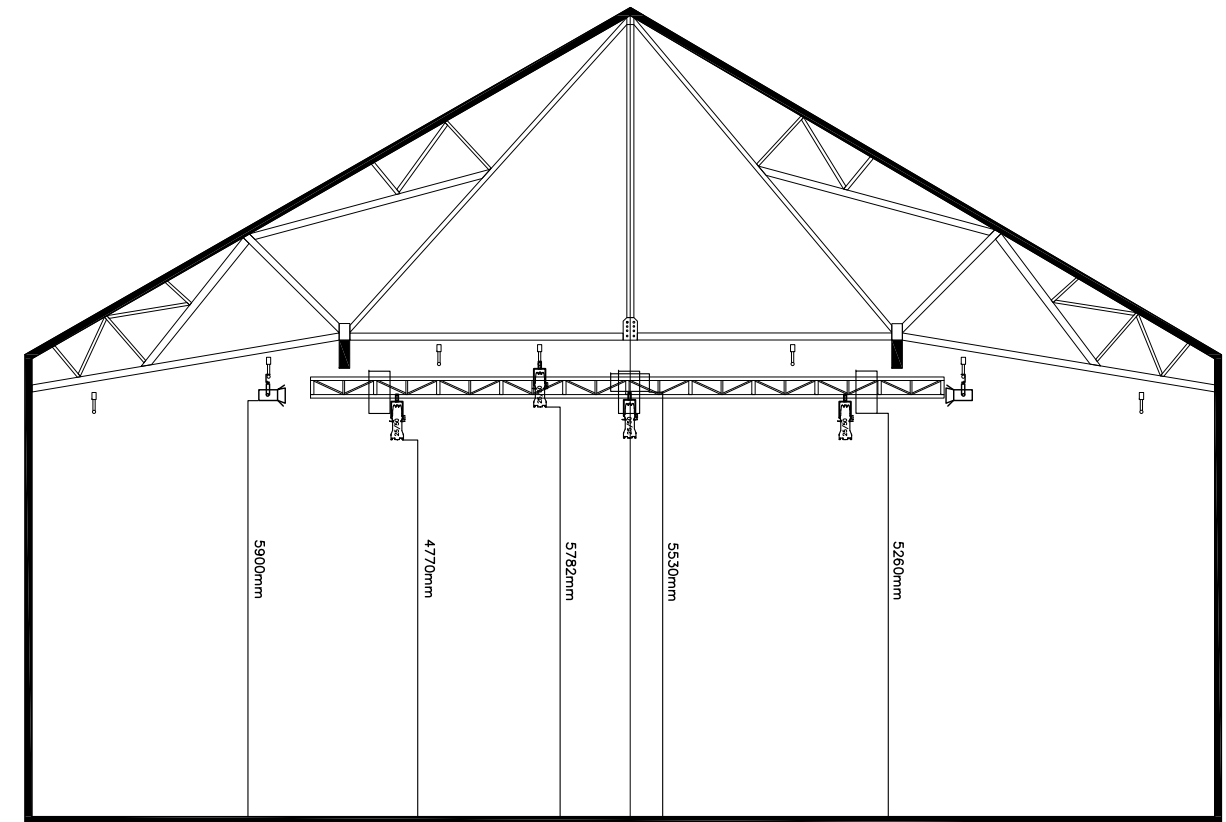


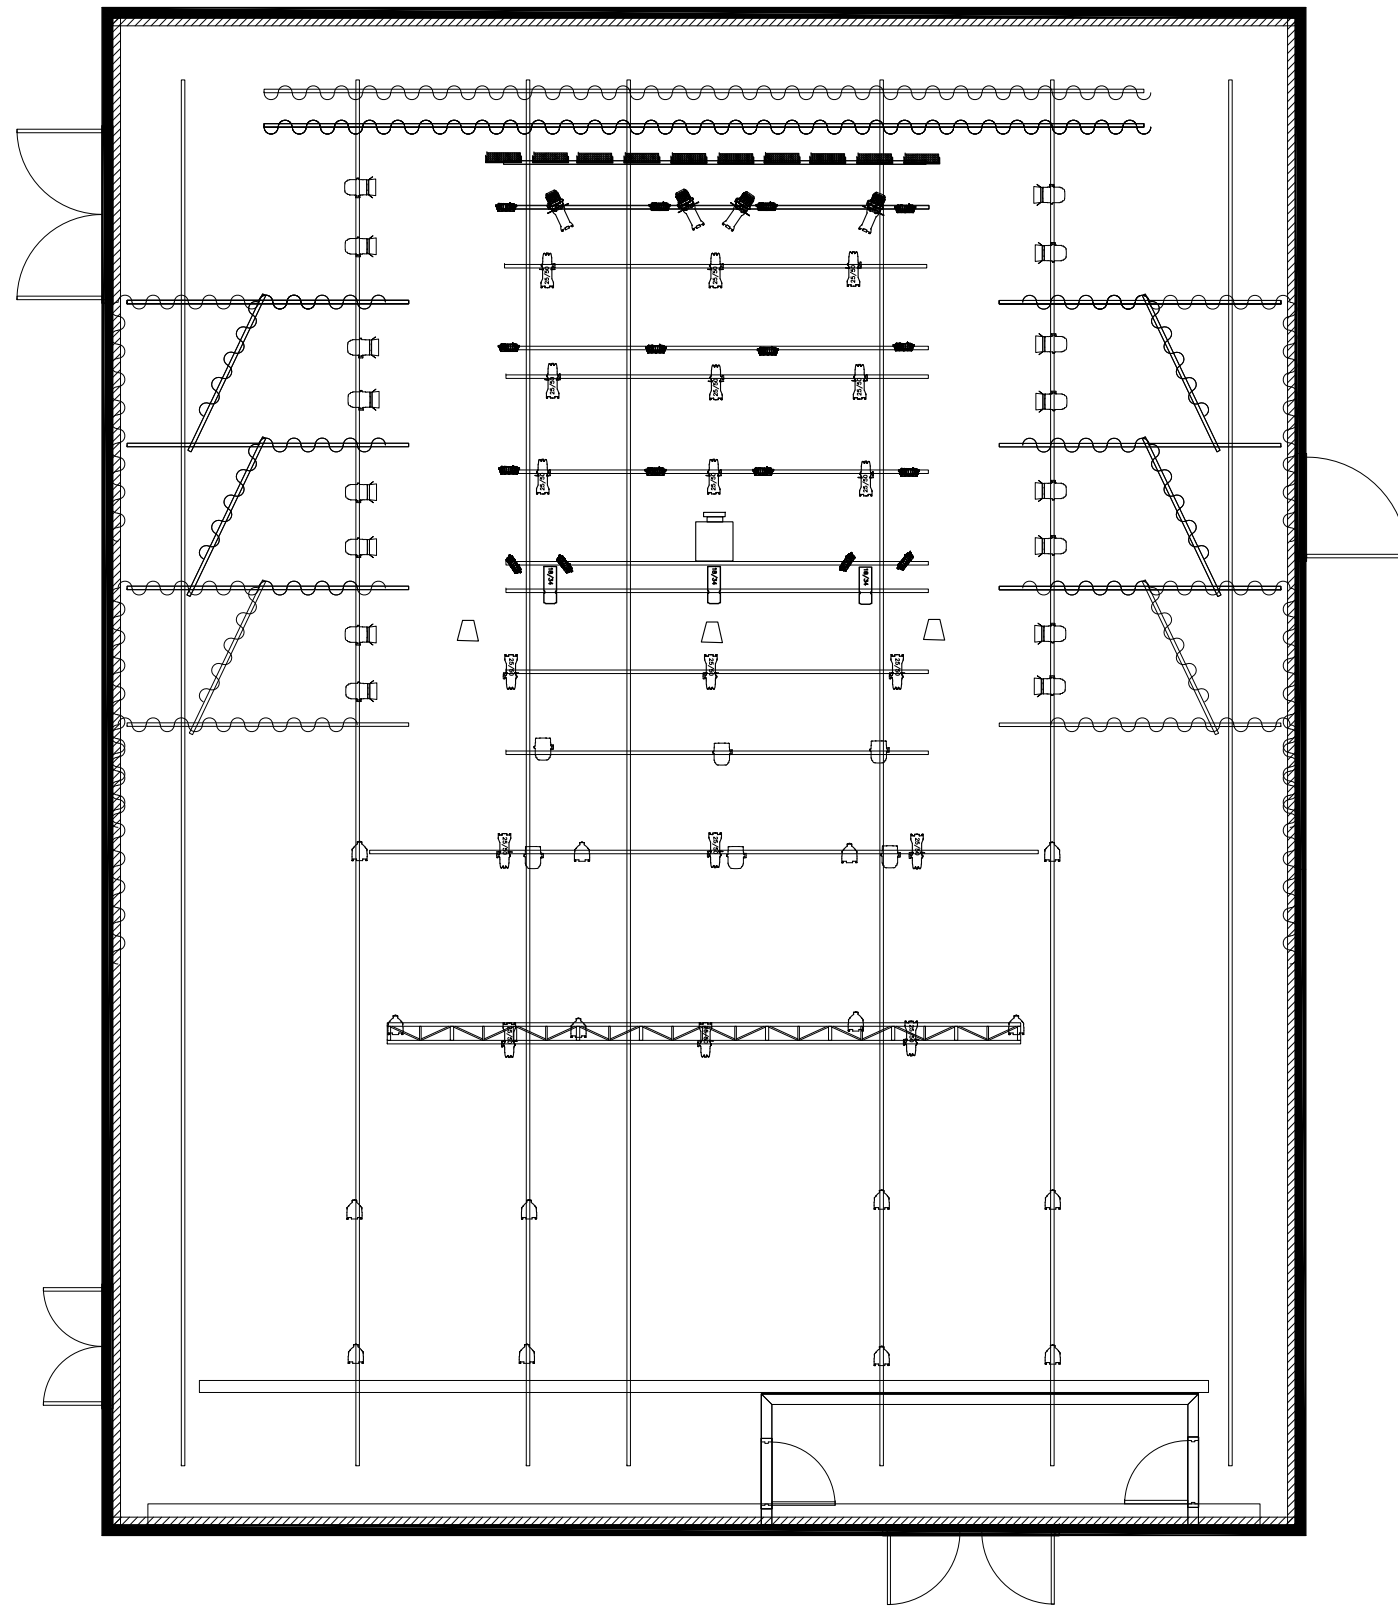

Selecon Pacific 23/50 650wl

Source4 Jnr 25-50 Zoomspot 500w Profile

Source4 750w Fresnel

PAR 64 Medium Lampl

Source4 750w Fresnel

1k Fresnel

Slimpar LED RGBAW+UV

1k Cyc units RGB

LED PAR (House Lights)

Epson EB-G7905UNL 7000 ANSI Lumen

Quest HPI 110 FOHI

NOTES

- Approximated dimensions
- Do not scale off this drawing
- All dimensions are given in good faith and believed to be correct
- If in doubt please review measurements on site

REV: | DESCRIPTION: | BY: | DATE:

STATUS: FOR INFORMATION

GASWORKS ARTS PARK

21 Graham St
Albert Park 3206
03 8606 4209
www.Gasworks.org.au

VENUE: GASWORKS THEATRE

TITLE:

SCALE AT A3: NOT TO SCALE DATE: 15/6/2023 DRAWN: E. Ingles CHECKED: PROJECT NO: 2303 DRAWING NO: REVISION: B