


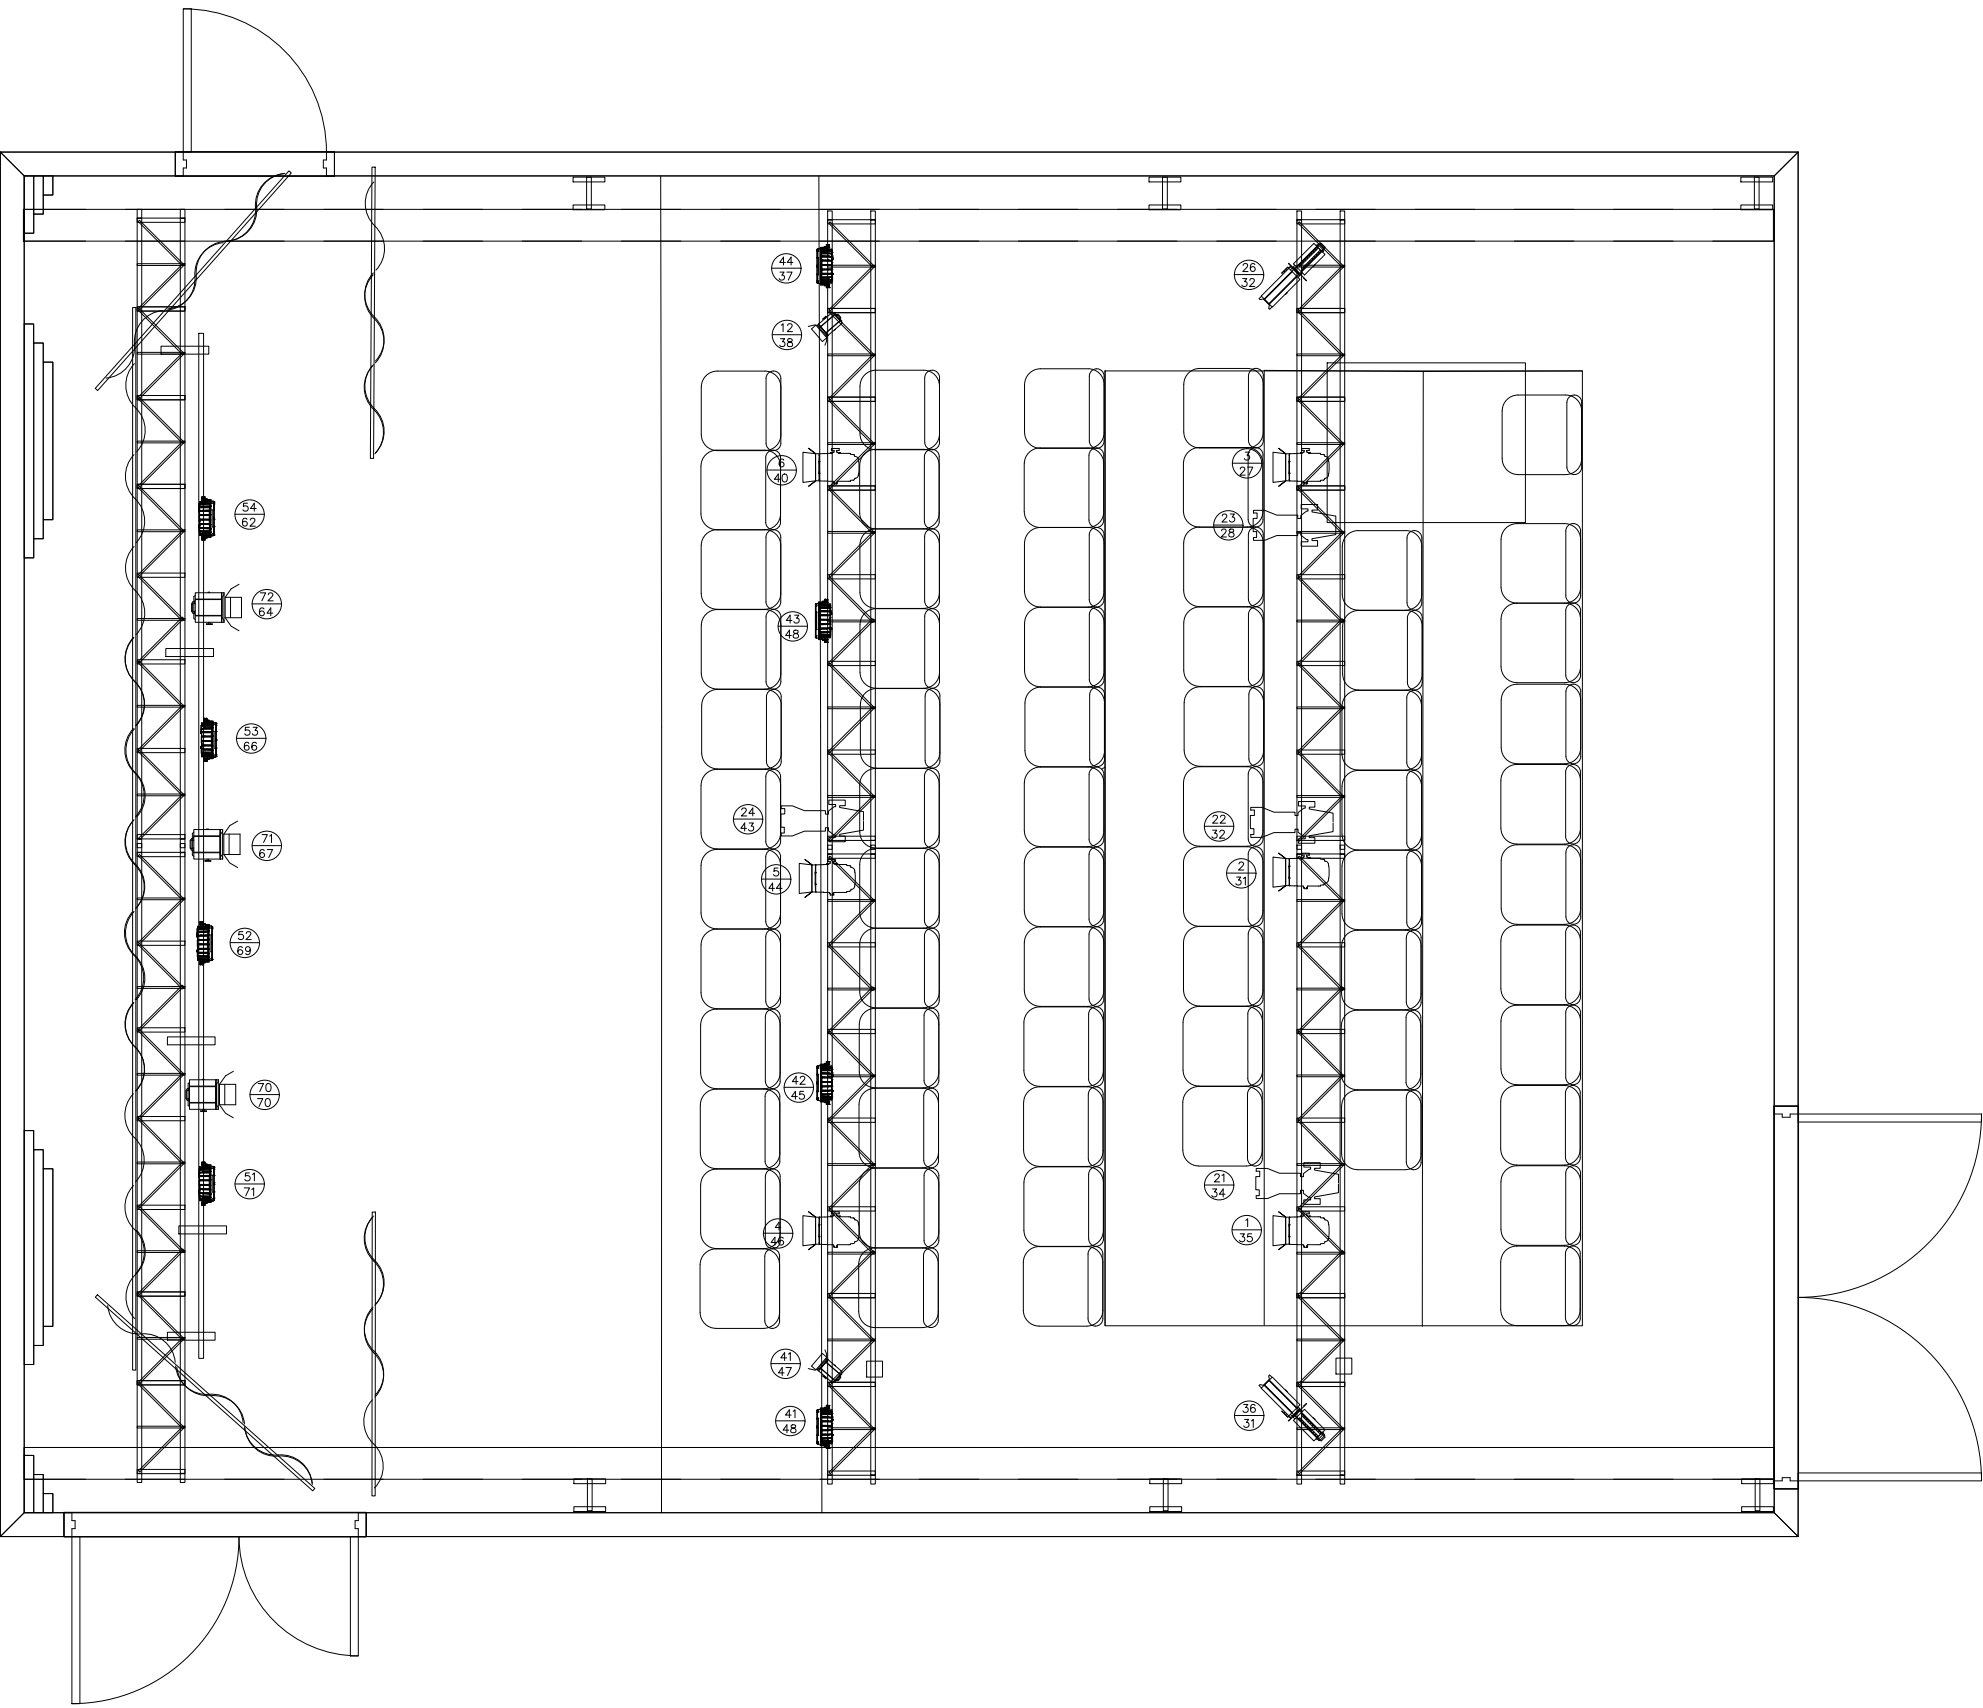

Notes:

1. WORK TO FIGURED DIMENSIONS ONLY.
2. THIS DRAWING IS TO BE READ IN CONJUNCTION WITH ALL RELEVANT ARCHITECTS, SERVICE ENGINEERS DRAWINGS AND SPECIFICATIONS.

Sanyo PLC-XM150
6000 ANSI lumen
Projector



Prolite Fresnel 1k



Prolite Profile 25/45 1K



Strand Cantata
Fresnel 1K
w/barndoors



Selecon Acclaim
Profile 24/44 650w



Tourpro Slimpar
RGBAW+UV with
60 deg lenses

CHANNEL
DIMMER/ADDRESS

REV:	DESCRIPTION:	BY:	DATE:
STATUS:			

FOR INFORMATION




GASWORKS ARTS PARK

21 Graham St
Albert Park 3206
03 8606 4209
www.Gasworks.org.au

VENUE: STUDIO THEATRE

TITLE: VENUE PLAN

SCALE: AT A3: 1:50, 1:100	DATE: 3/2/2023	DRAWN: Eduard I	CHECKED: Eduard I
PROJECT NO: 2301	DRAWING NO: A3/01	REVISION: a	

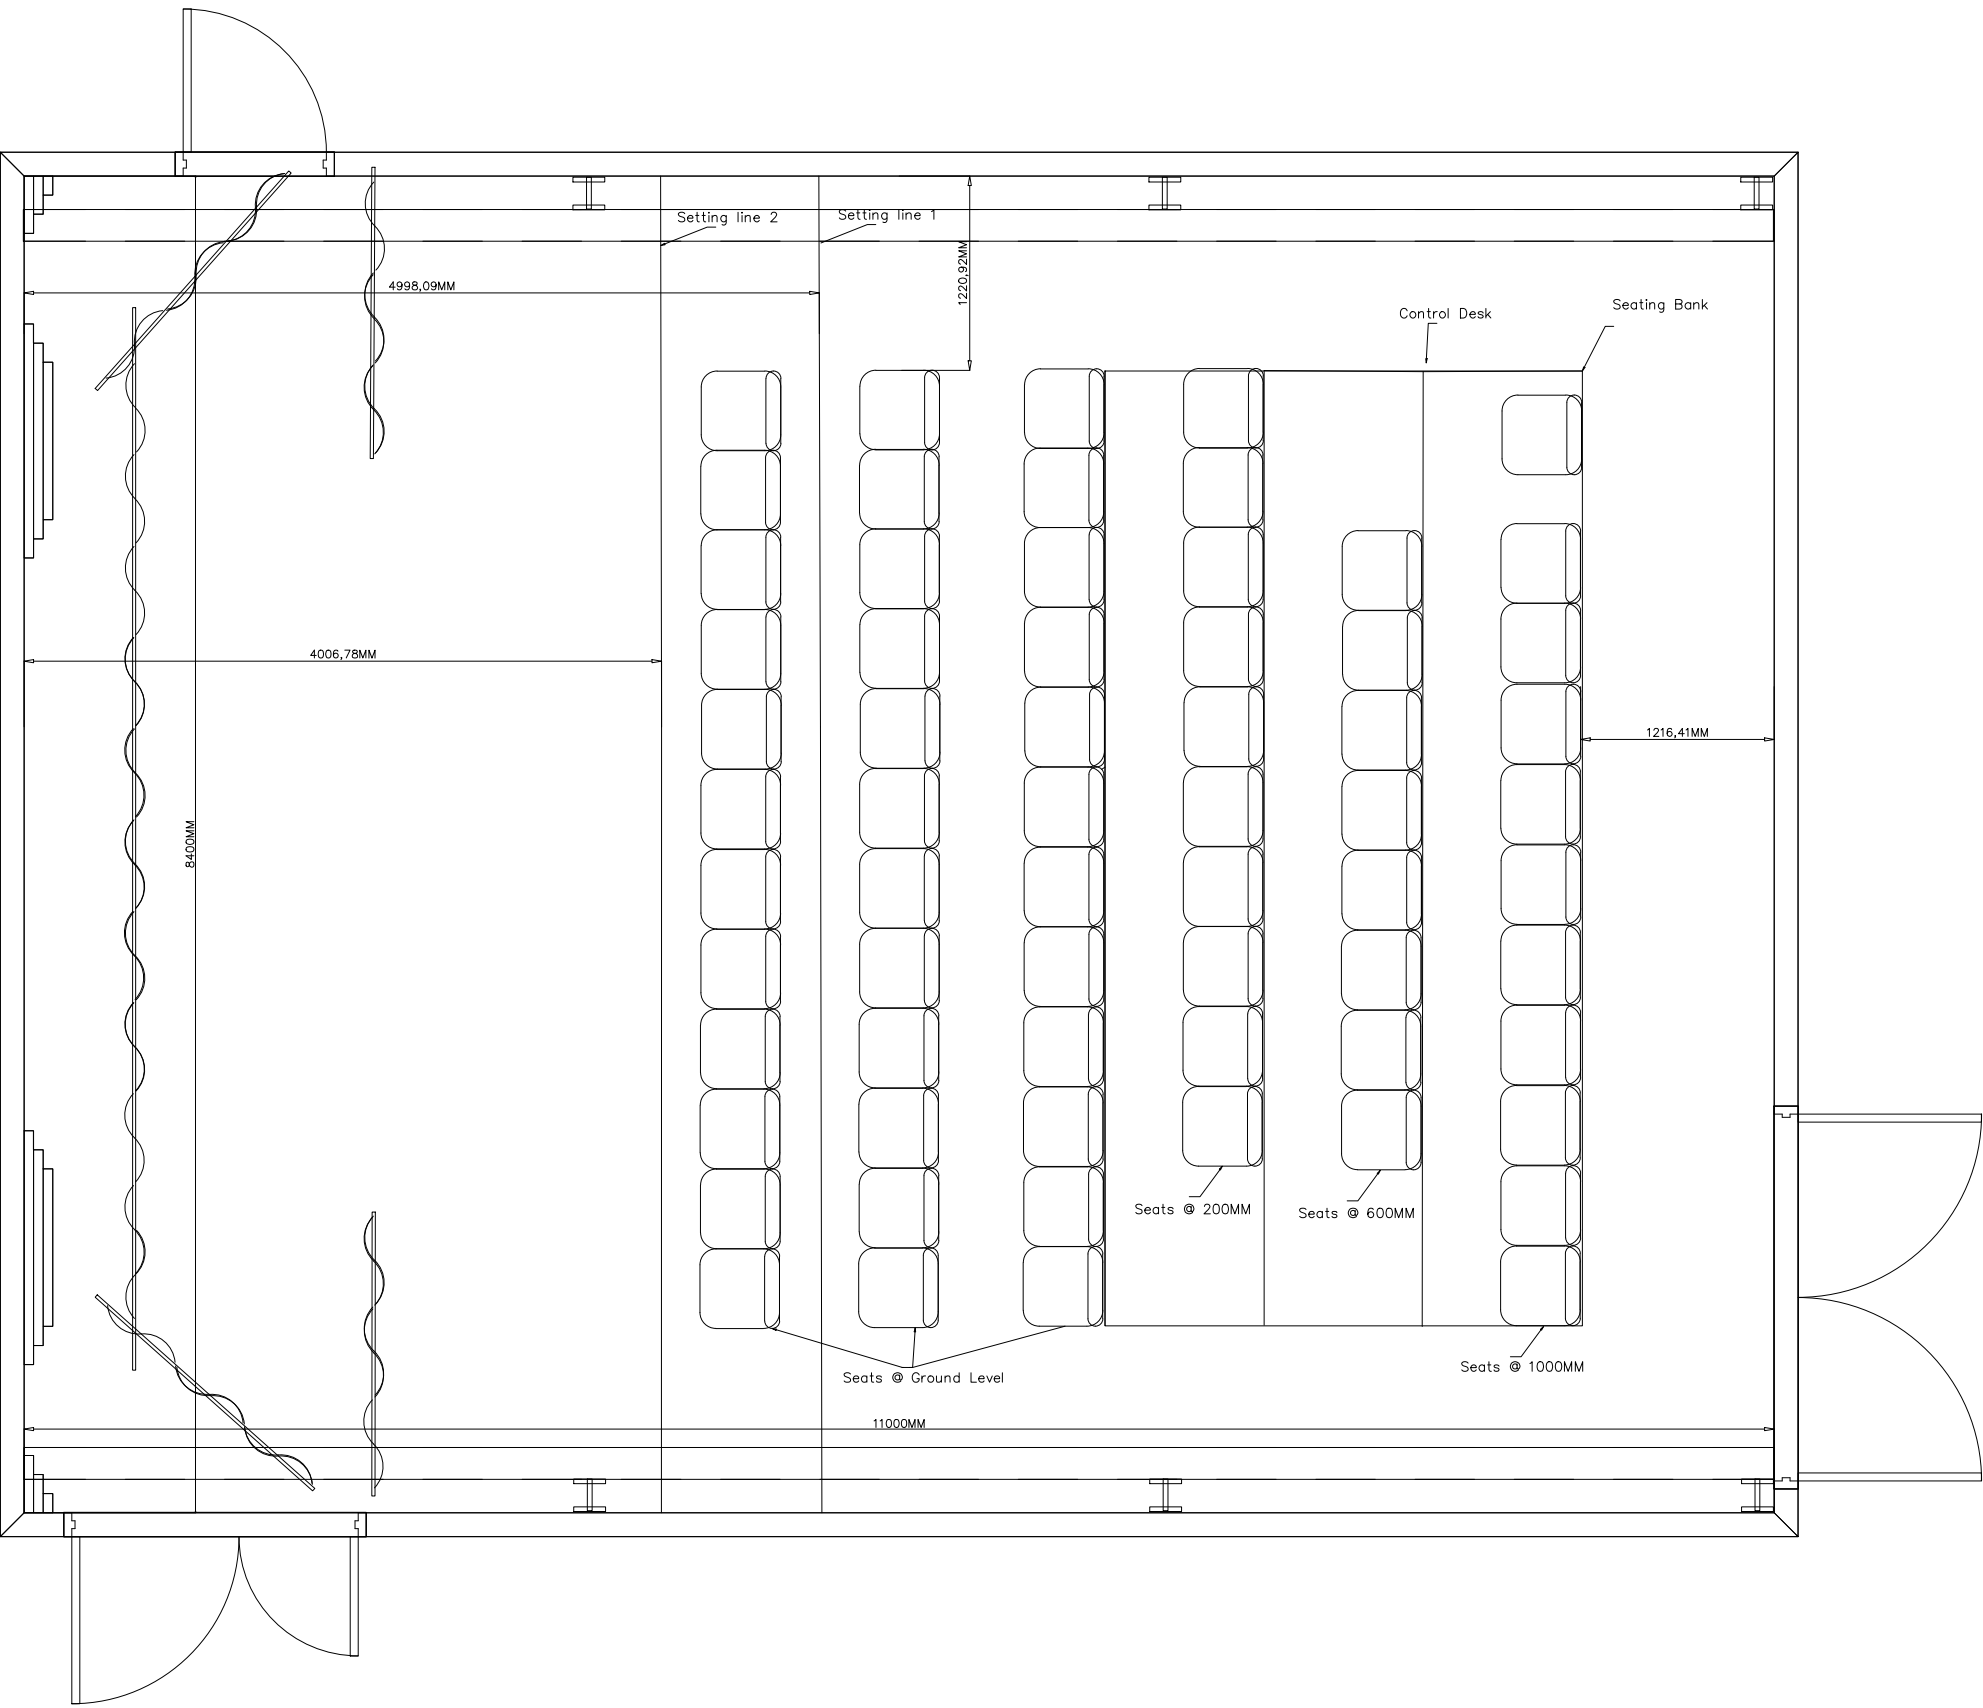

Notes:

- 1. WORK TO FIGURED DIMENSIONS ONLY.
- 2. THIS DRAWING IS TO BE READ IN CONJUNCTION WITH ALL RELEVANT ARCHITECTS, SERVICE ENGINEERS DRAWINGS AND SPECIFICATIONS.

REV:	DESCRIPTION:	BY:	DATE:
STATUS:			

FOR INFORMATION




GASWORKS ARTS PARK
21 Graham St
Albert Park 3206
03 8606 4209
www.Gasworks.org.au

VENUE: STUDIO THEATRE

TITLE: SEATING PLAN

SCALE AT A3: 1:50, 1:100	DATE: 9/12/22	DRAWN: Eduard I	CHECKED: Eduard I
PROJECT NO: 2301	DRAWING NO: A3/01	REVISION: a	

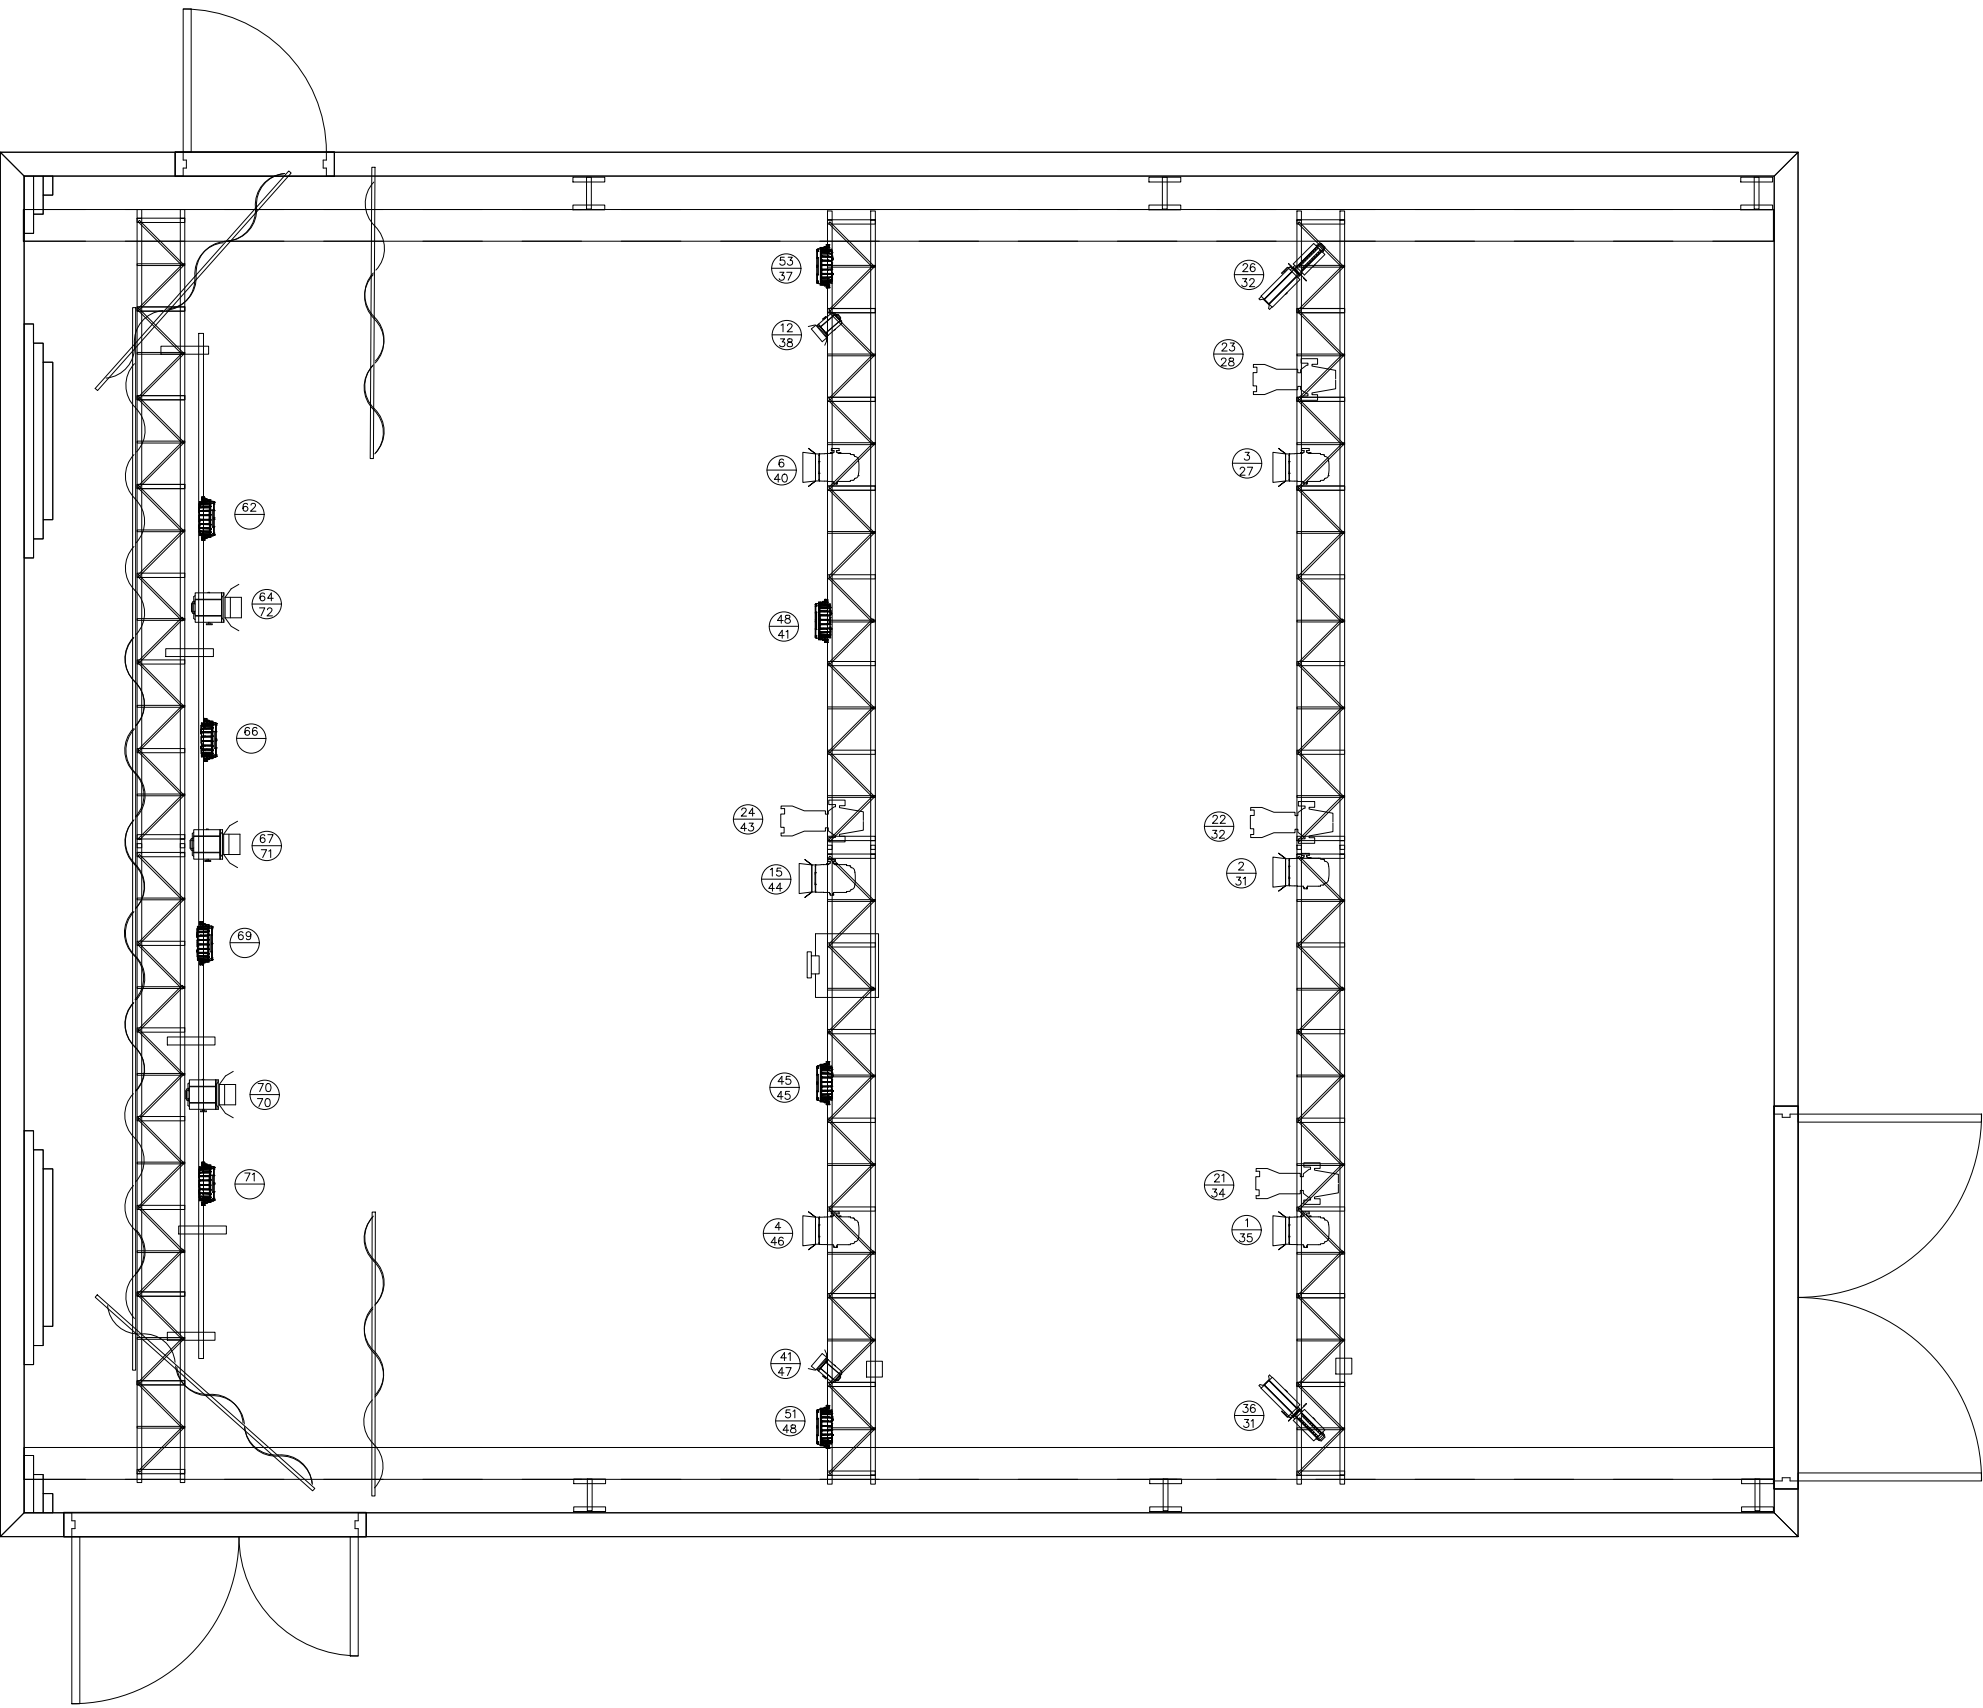

Notes:

1. WORK TO FIGURED DIMENSIONS ONLY.
2. THIS DRAWING IS TO BE READ IN CONJUNCTION WITH ALL RELEVANT ARCHITECT'S, SERVICE ENGINEER'S DRAWINGS AND SPECIFICATIONS.

 Sanyo PLC-XM150
6000 ANSI lumen
Projector

 Prolite Fresnel 1k

 Prolite Profile 25/45 1K

 Strand Cantata
Fresnel 1K
w/barndoors

 Selecon Acclaim
Profile 24/44 650w

 Tourpro Slimpar
RGBAW+UV with
60 deg lenses

 CHANNEL
DIMMER/ADDRESS

REV:	DESCRIPTION:	BY:	DATE:
STATUS:			

FOR INFORMATION



GASWORKS ARTS PARK
21 Graham St
Albert Park 3206
03 8606 4209
www.Gasworks.org.au

VENUE: STUDIO THEATRE

TITLE: LIGHTING RIG PLAN

SCALE: AT A3: 1:50, 1:100	DATE: 9/12/22	DRAWN: Eduard I	CHECKED: Eduard I
PROJECT NO: 2301	DRAWING NO: A3/01	REVISION: a	