




② Site
1 : 200

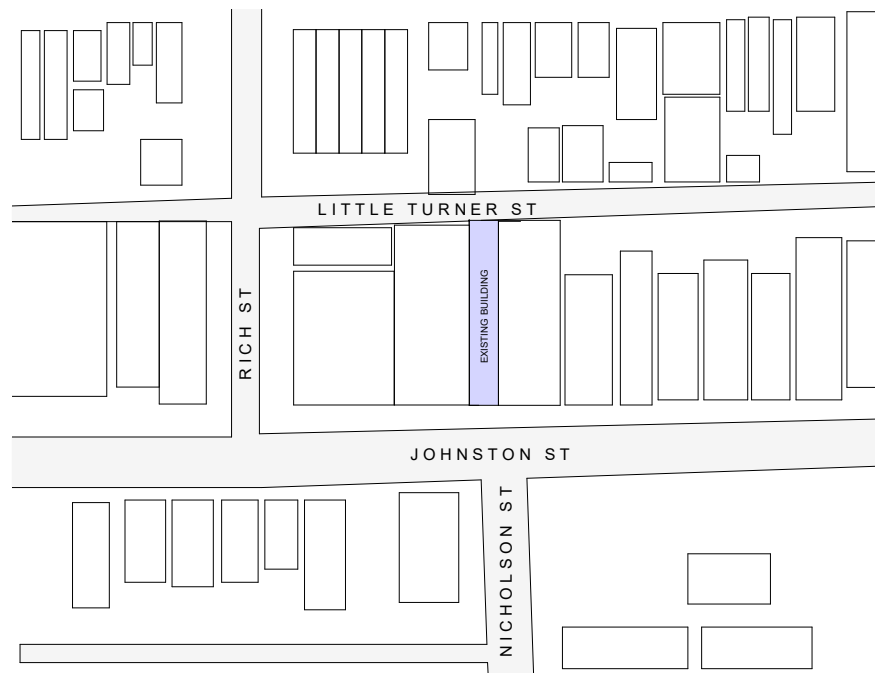


① Site Location
1 : 500

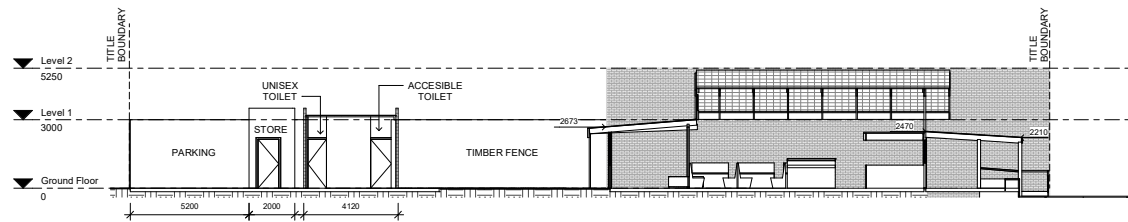




③ Section 1
1 : 100

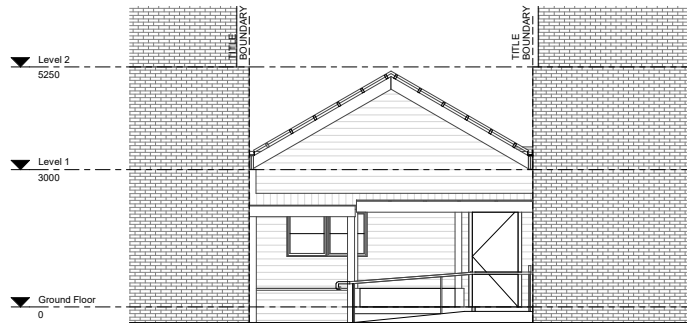


② South Elevation
1 : 50

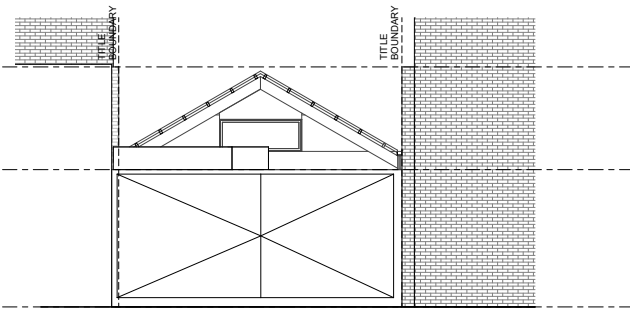


① North Elevation
1 : 50

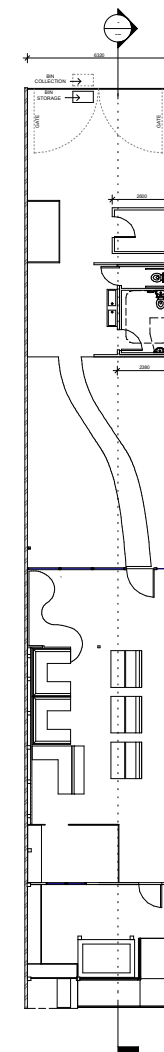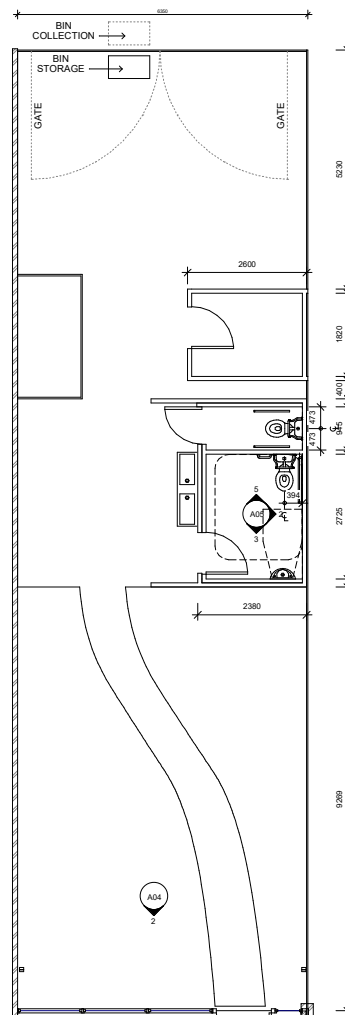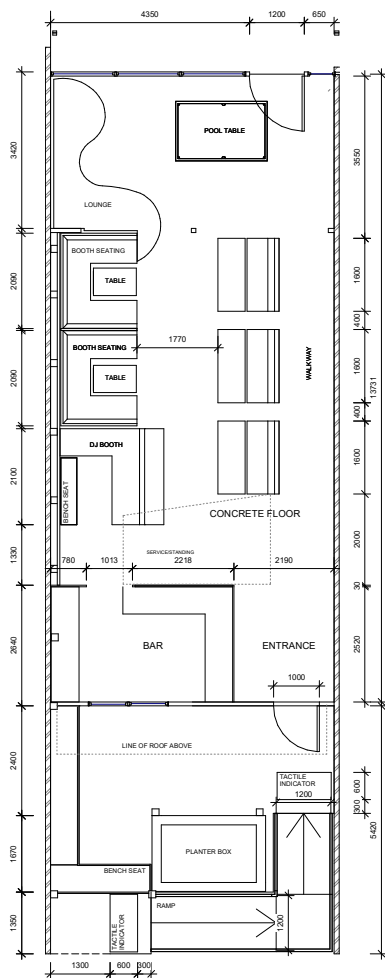

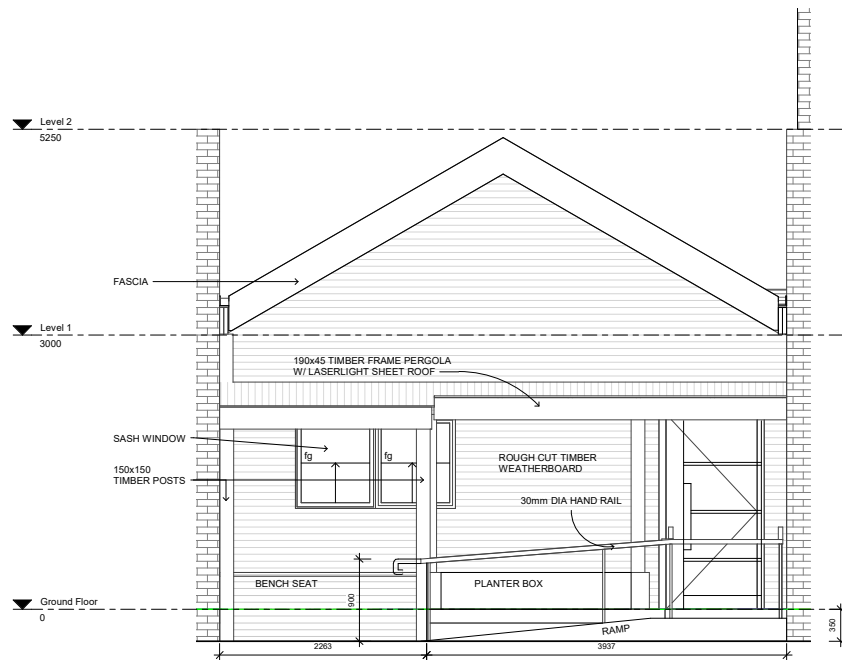


① South Elevation Detail
1 : 25

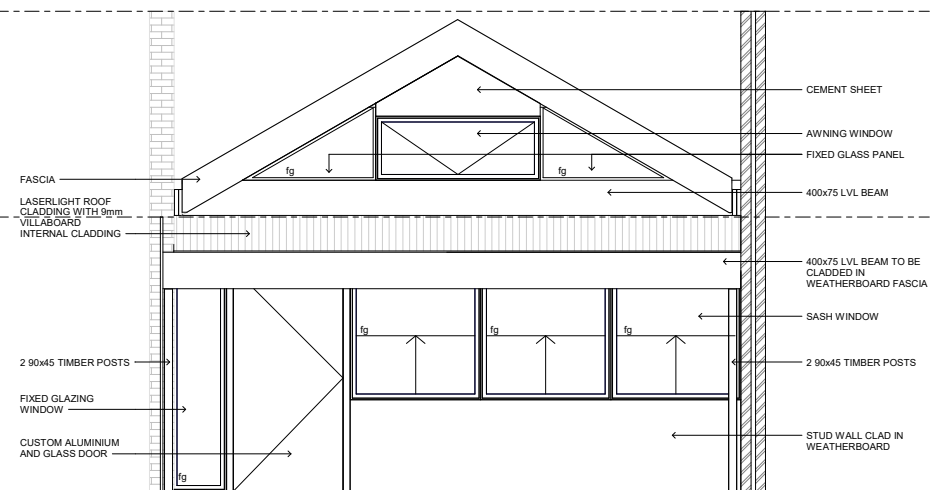


② Elevation Rear
1 : 25

fg FIXED GLASS


EXISTING PLANS
DRAWING ELEVATIONS
NATIVE HOME, HOUSE OF PLANTS

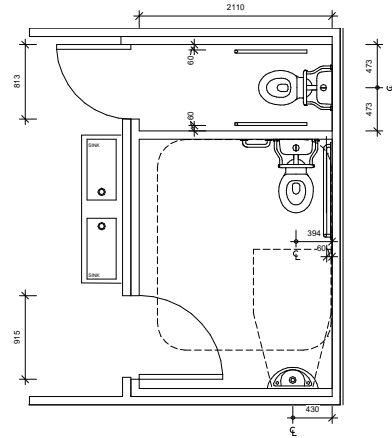

① Detail Bathrooms
1 : 25

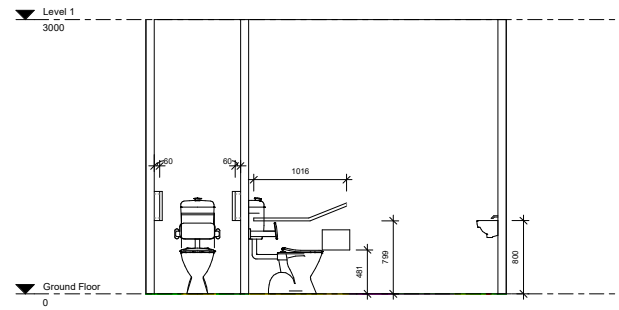

② Bathroom IE 1
1 : 25

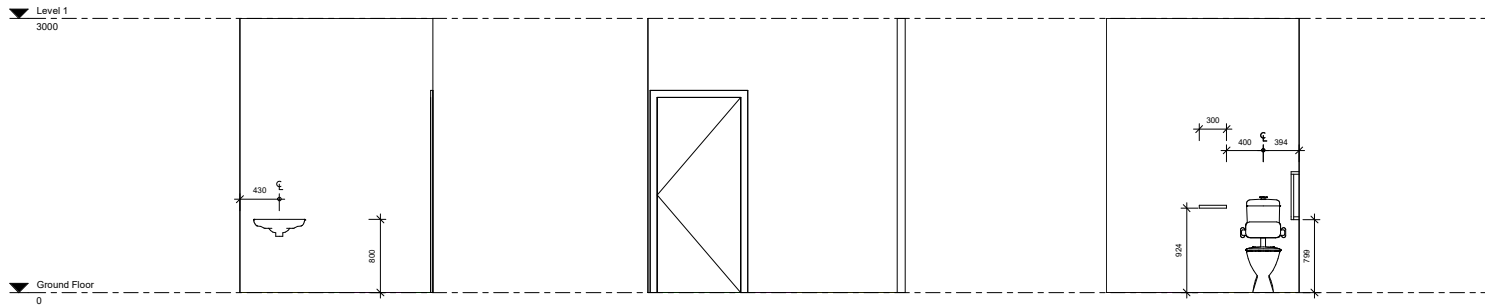

③ Bathroom IE 2
1 : 25

④ Bathroom IE 3
1 : 25

⑤ Bathroom IE 4
1 : 25