




Total floorspace: 90 sqm

FLOORPLAN

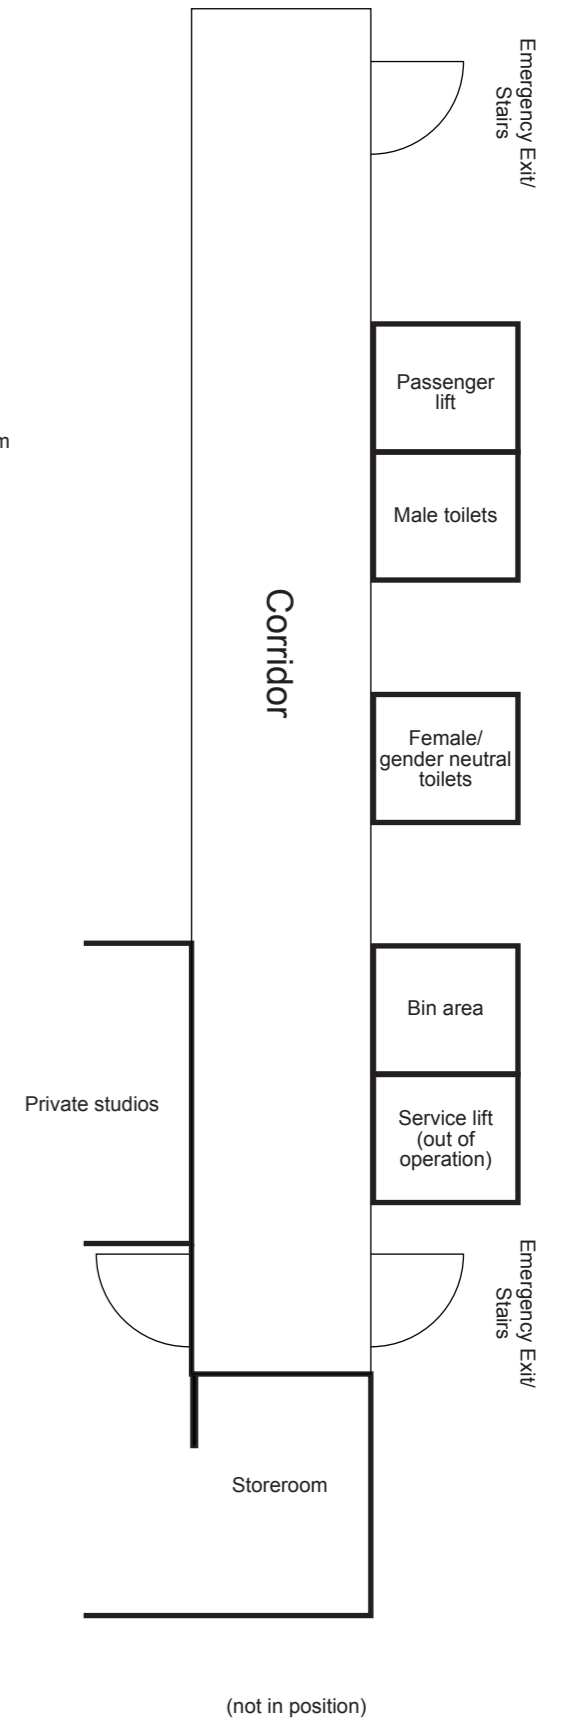

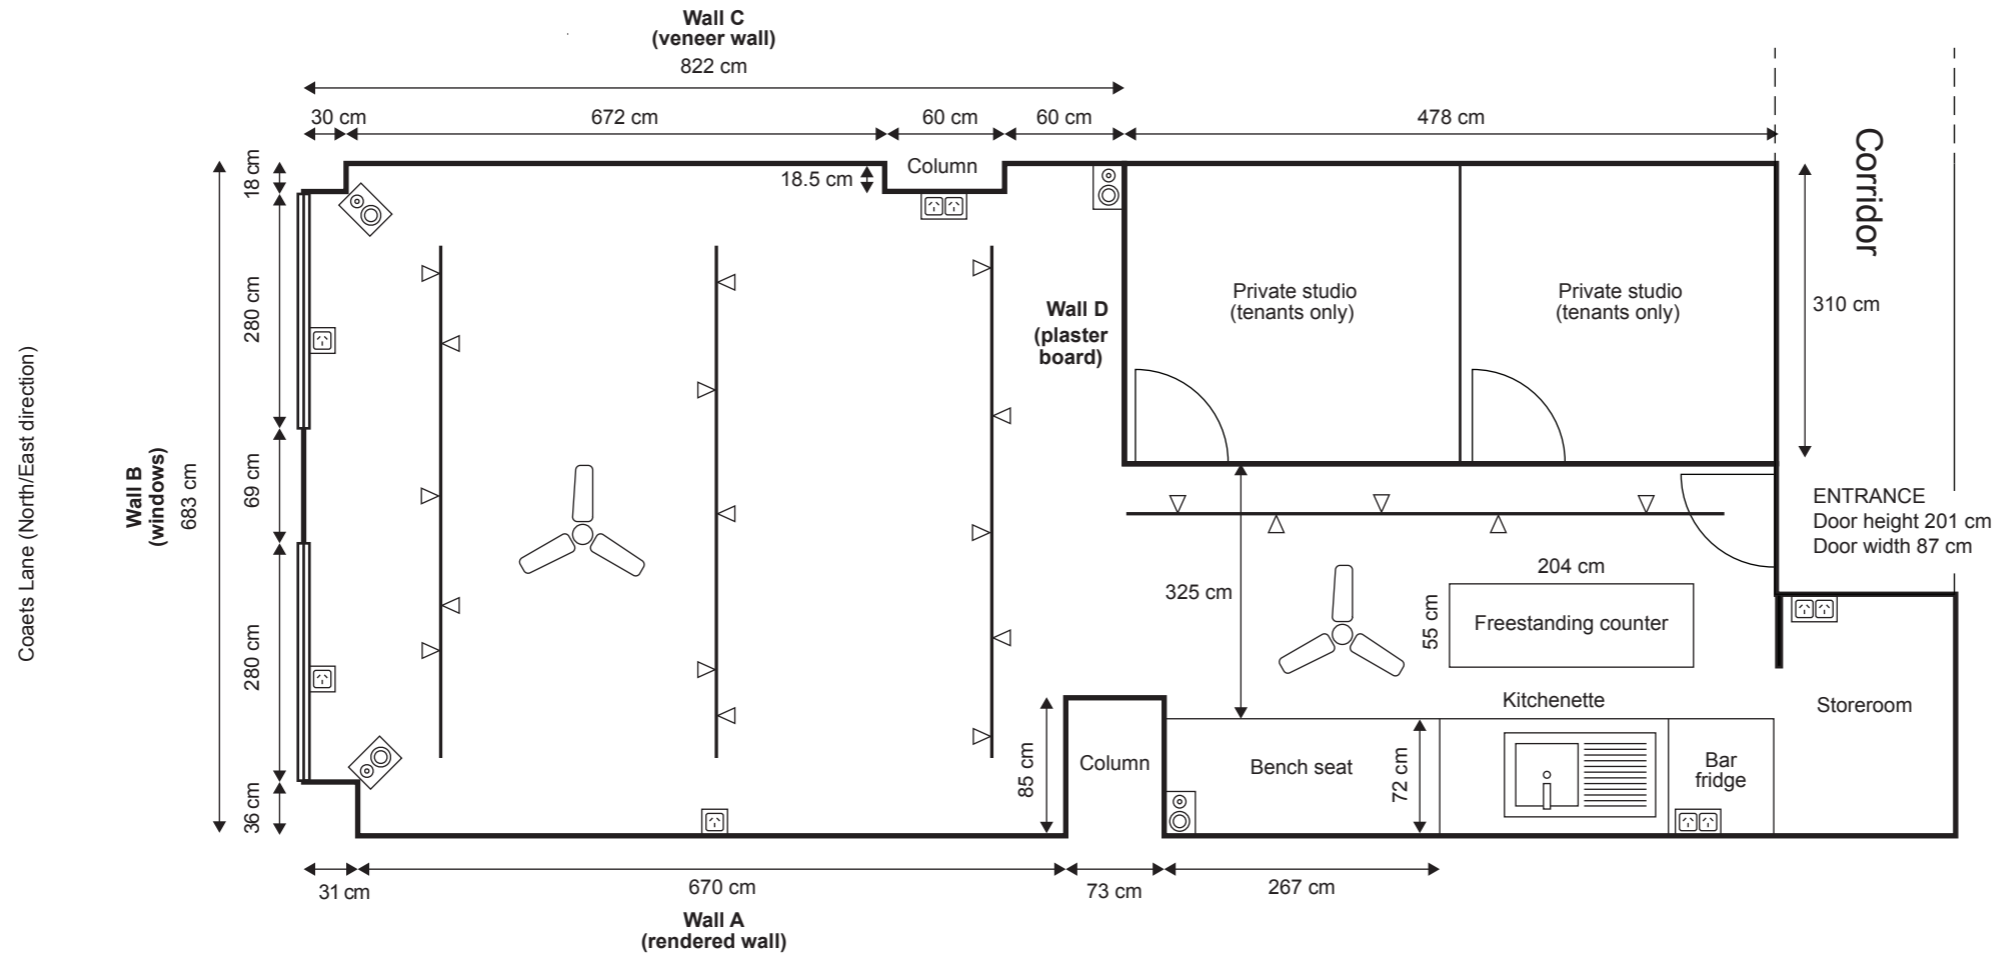

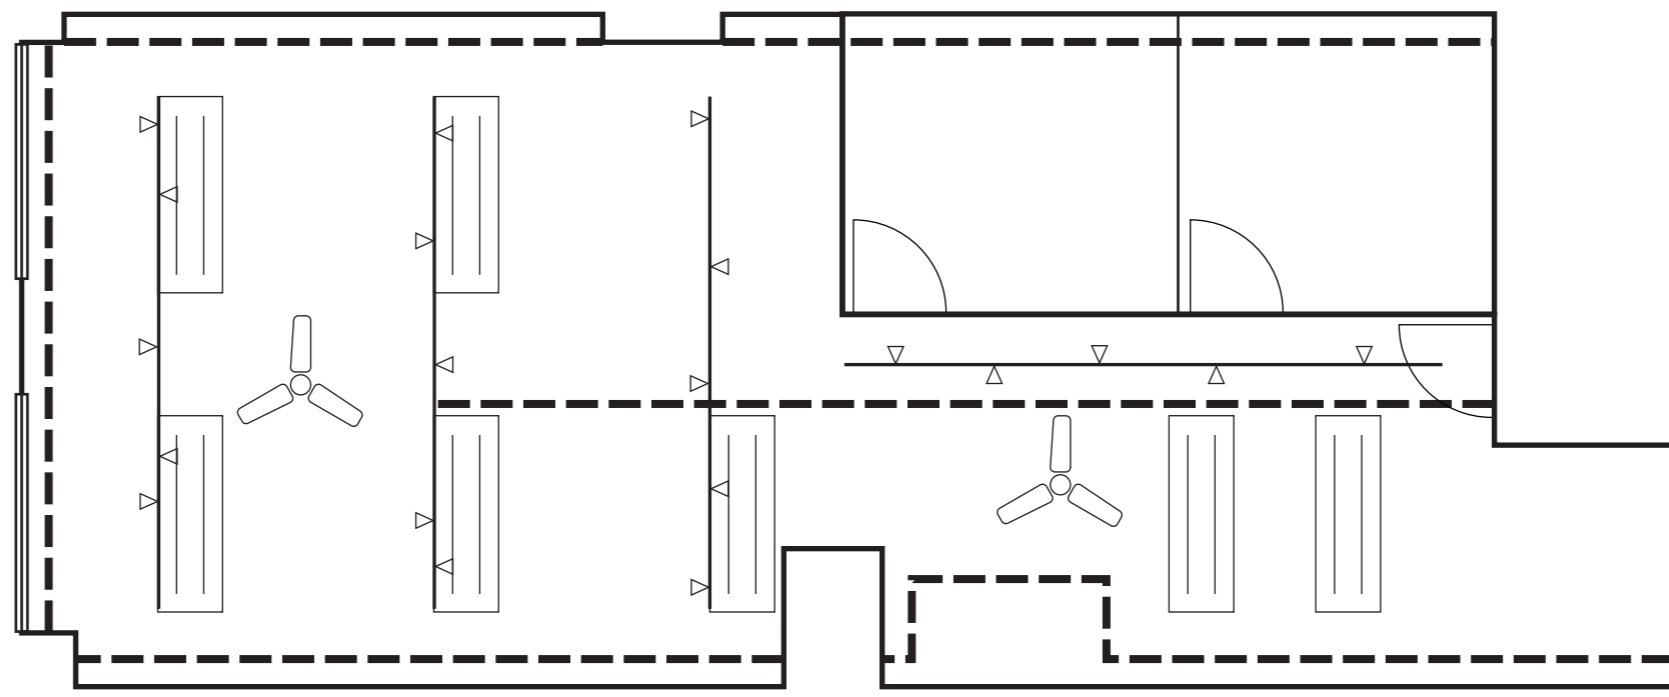


REFLECTED CEILING PLAN



(objects not to scale)

Legend:

-  Fire Sprinkler Piping
-  Track Lighting
-  Fluorescent Light
-  Wall-mounted speaker
-  Window

General Notes:

Ceiling height: 264 cm

Fire Sprinkler Pipe (Load-bearing)
Exposed Sprinkler Pipe 10 cm from ceiling.
Hanging permitted from the pipe only. Do not
attach to sprinkler heads.


Track Lighting
Electrical fixture. Do not hang or attach objects.

Wall A (Rendered Wall)
Adhesive tape and Blu Tack permitted. Drilling
permitted with a hammer drill and masonry drill
bit, with prior venue approval.






Wall C (Veneer Wall)
No drilling or nails. Adhesive tape and Blu Tack
permitted.

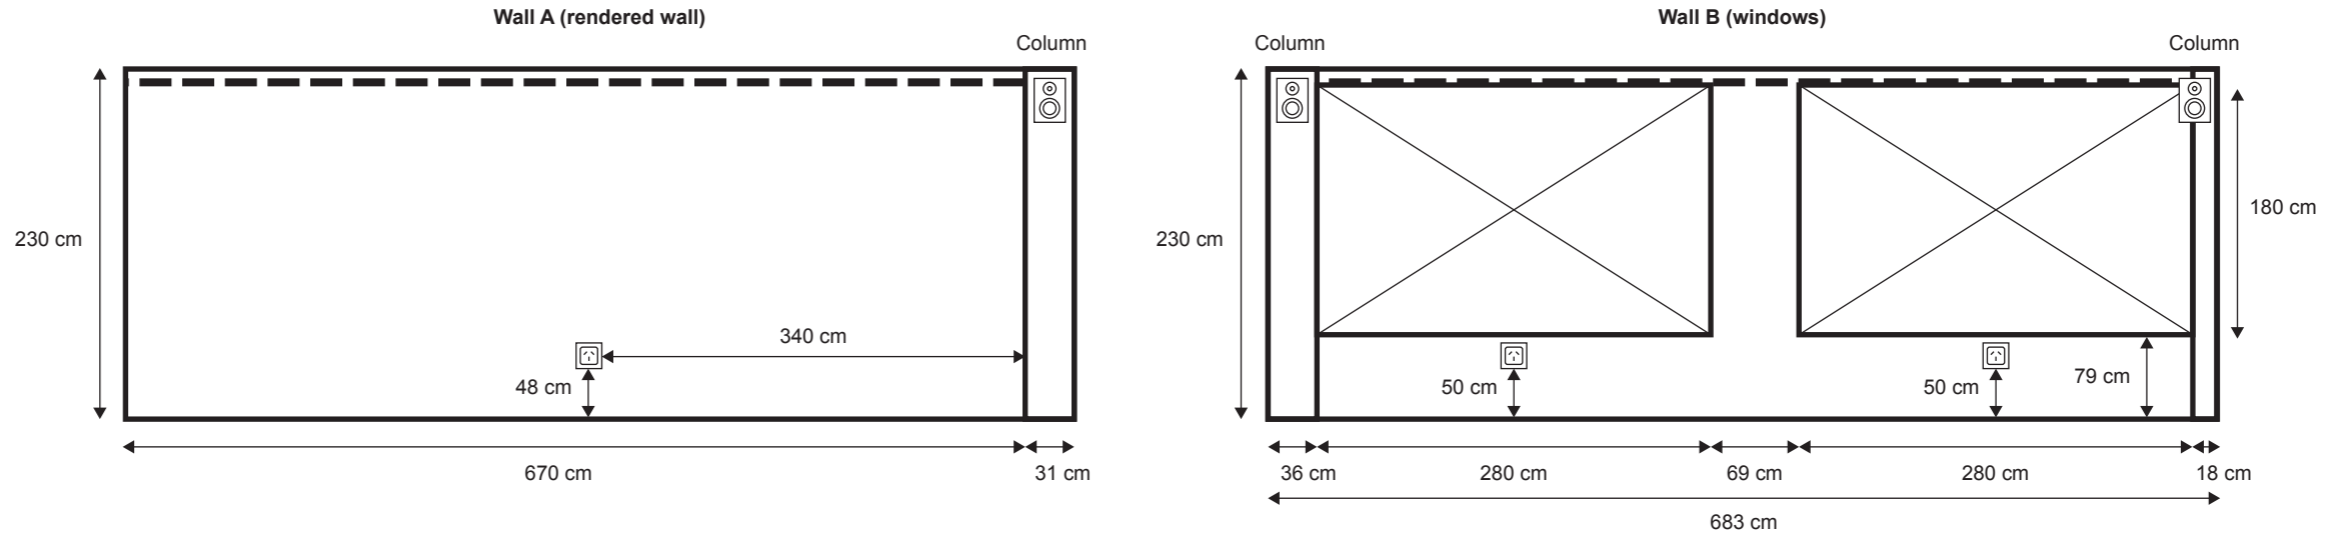
Wall D (Plasterboard Wall)
Adhesive tape and Blu Tack permitted. Nails and
screws permitted with a standard drill, with prior
venue approval.

WALL ELEVATIONS

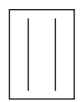

Legend:

-  Fire Sprinkler Piping
-  Track Lighting
-  Fluorescent Light
-  Wall-mounted speaker
-  Window

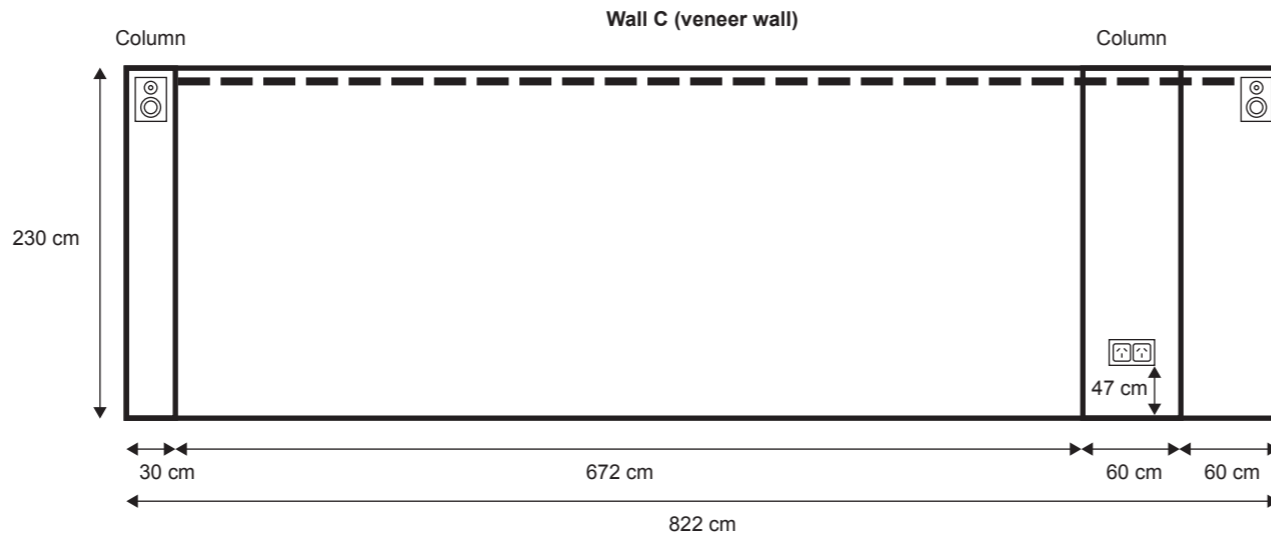

General Notes:

Ceiling height: 264 cm

Fire Sprinkler Pipe (Load-bearing)
 Exposed Sprinkler Pipe 10 cm from ceiling.
 Hanging permitted from the pipe only. Do not
 attach to sprinkler heads.

Track Lighting
 Electrical fixture. Do not hang or attach objects.

Wall A (Rendered Wall)
 Adhesive tape and Blu Tack permitted. Drilling
 permitted with a hammer drill and masonry drill
 bit, with prior venue approval.

Wall C (Veneer Wall)
 No drilling or nails. Adhesive tape and Blu Tack
 permitted.

Wall D (Plasterboard Wall)
 Adhesive tape and Blu Tack permitted. Nails and
 screws permitted with a standard drill, with prior
 venue approval.