

SECOND
STORY

Studios

GROUND FLOOR
222 JOHNSTON ST
COLLINGWOOD
VIC 3066
SCALE 1:100
@A2

LEGEND

- EXIT

EXIT light sign
- F/E

Wall mount fire extinguisher
- H

Fire hydrant
- FHR

Fire hose reel
- PH

Fire hose
- U

Toilet
- WB

Wash basin
- SB

Sink basin
- SH

Shower
- RD

Roller door
- W

660 litre waste bin
- P

660 litre paper bin
- R R

660/240 litre recycle bin

PERMIT NO
PLN14/1218

PLANNING SCHEME:
Yarra


RESPONSIBLE
AUTHORITY:
City of Yarra

ADDRESS OF LAND:
Level 1, 222 Johnston St,
Collingwood, VIC 3066

PREPARED BY:
Michael Gill

SECOND STORY
STUDIOS PTY LTD

P: (03) 8802 5143
info@secondstory.com.au
www.secondstory.com.au

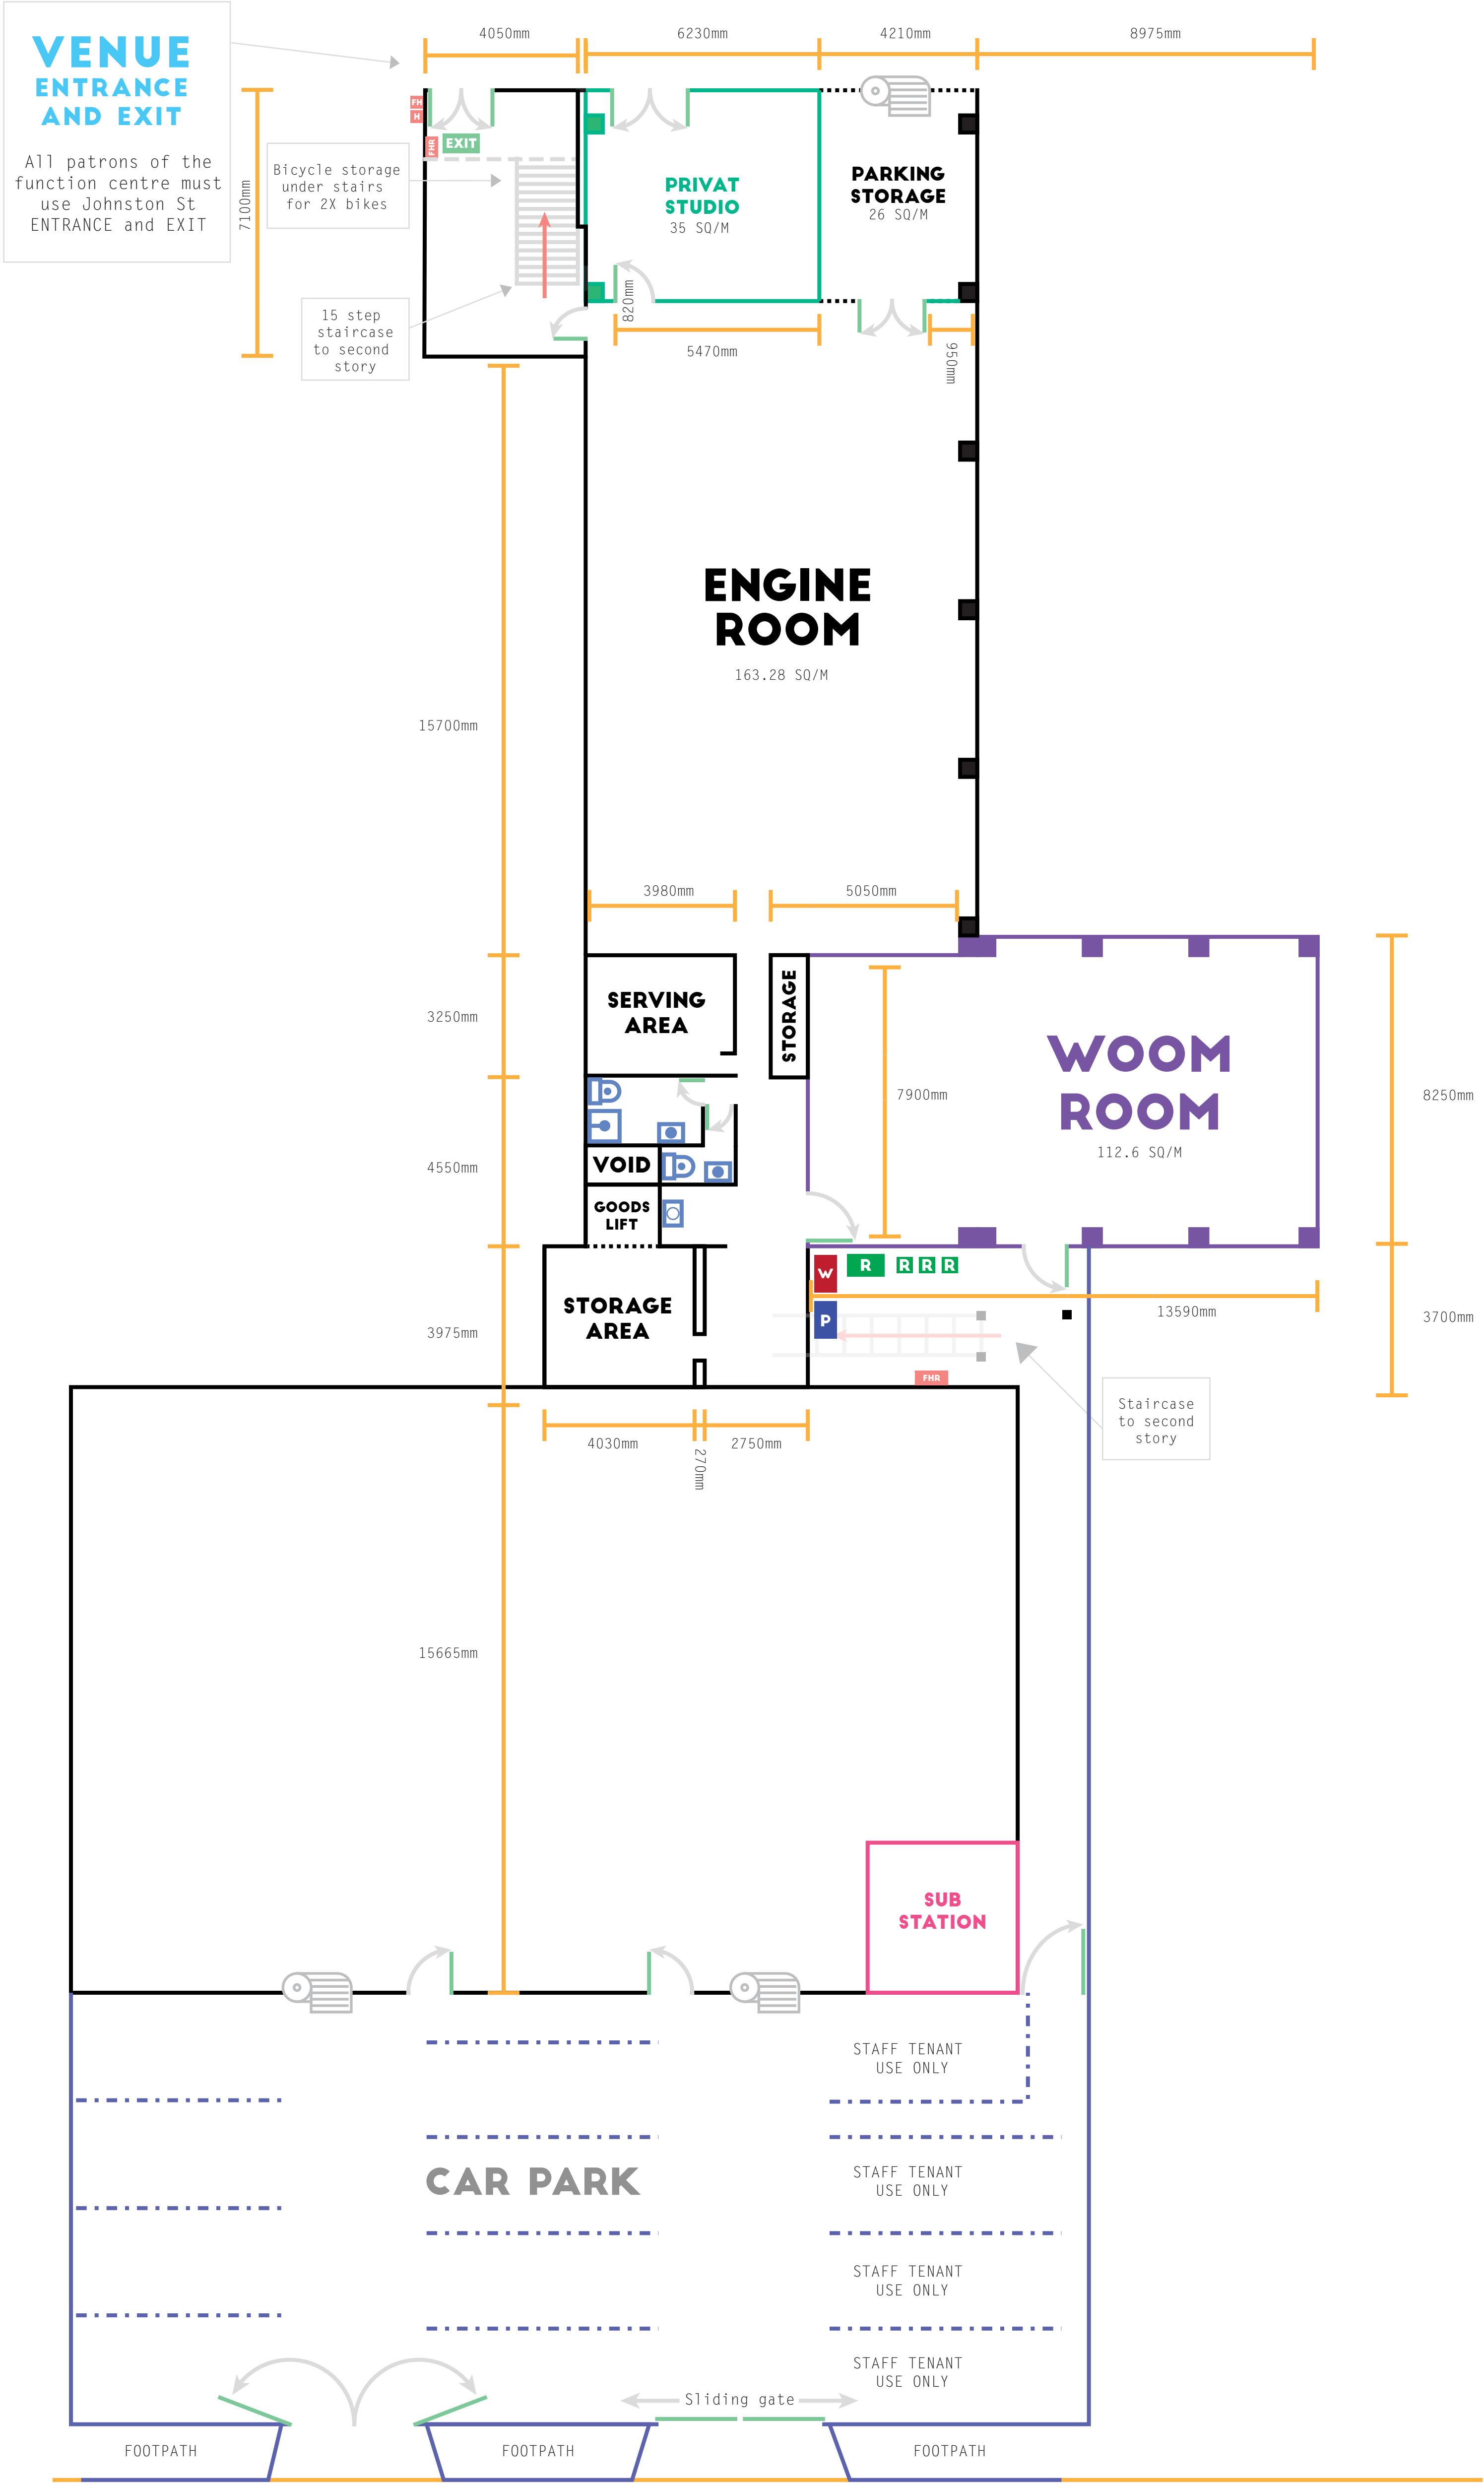

SACKVILLE ST

SECOND STORY

Studios

LEVEL 1
222 JOHNSTON ST
COLLINGWOOD
VIC 3066
SCALE 1:100
@A2

LEGEND

- EXIT** EXIT light sign
- F/E** Wall mount fire extinguisher
- H** Fire hydrant
- FHR** Fire hose reel
- FH** Fire hose
- U** Toilet
- W** Wash basin
- S** Sink basin

PERMIT NO

PLN14/1218

PLANNING SCHEME:

Yarra

RESPONSIBLE AUTHORITY:

City of Yarra

ADDRESS OF LAND:

Level 1, 222 Johnston St,
Collingwood, VIC 3066

PREPARED BY:

Michael Gill

SECOND STORY STUDIOS PTY LTD

P: (03) 8802 5143

info@secondstory.com.au

www.secondstory.com.au

